


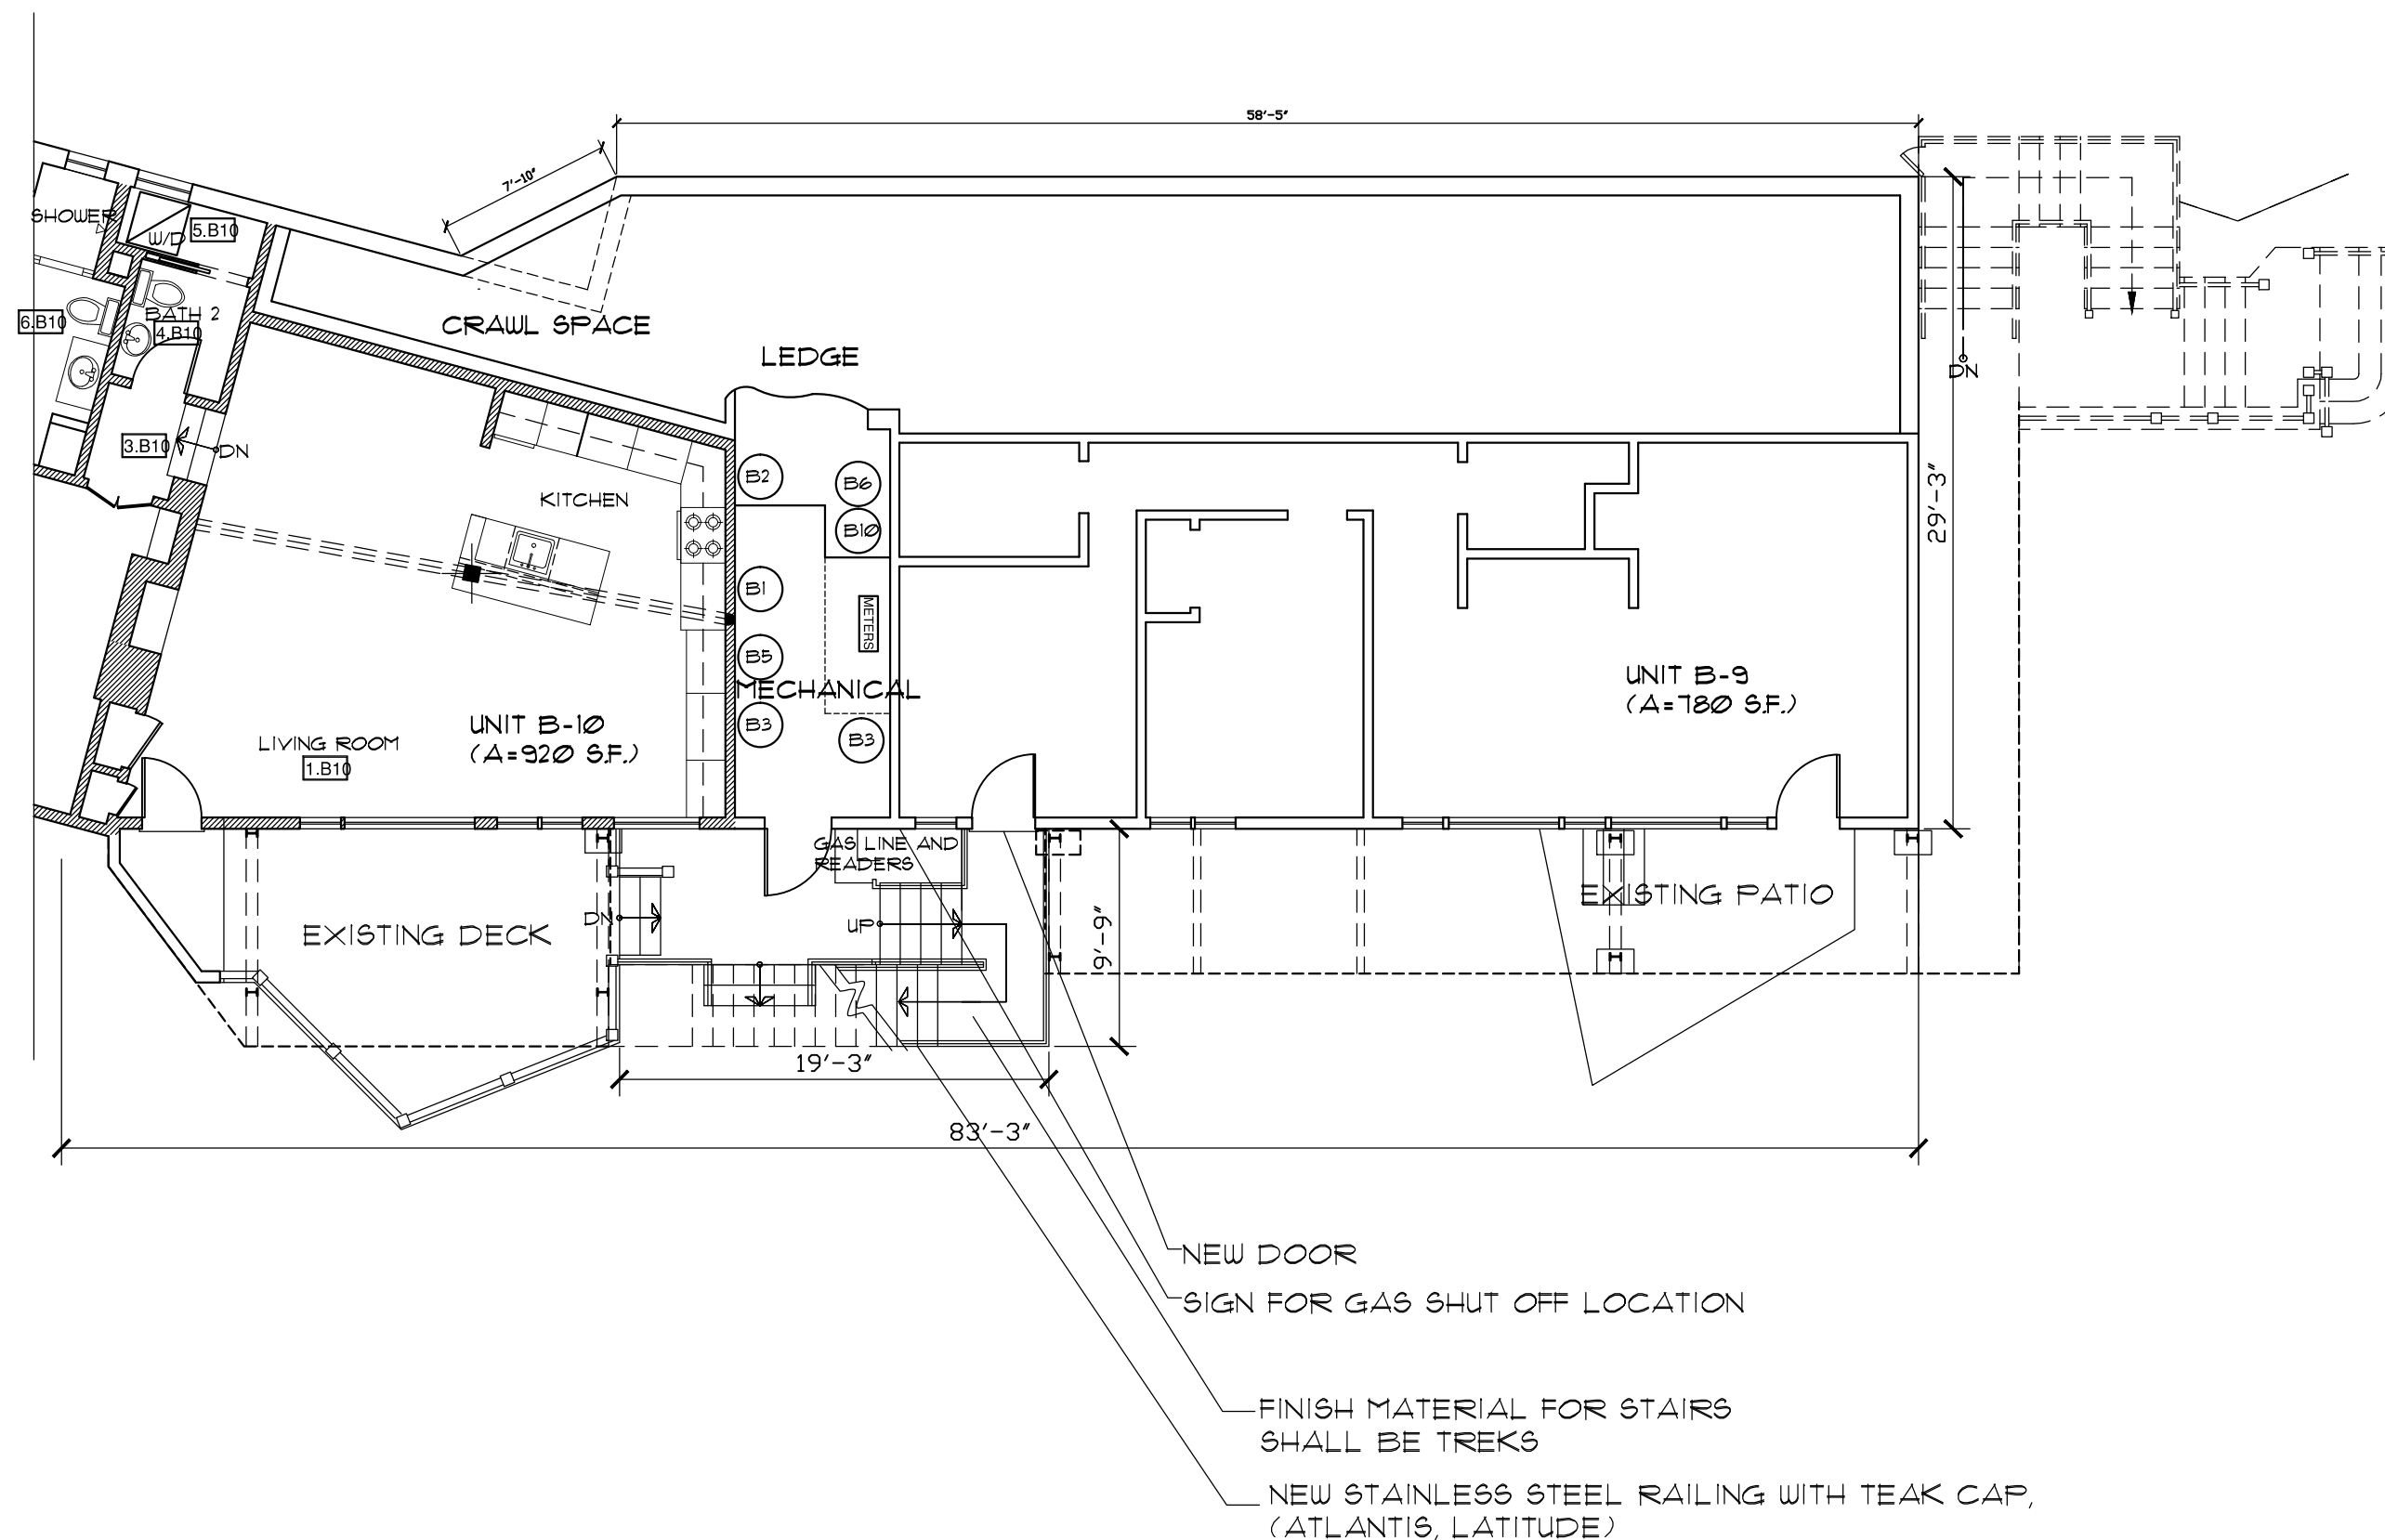

A-3 PROPOSED REAR EGRESS FIRST FLOOR PLAN
 SCALE: 1/8" = 1'-0"
 (ONLY AFFECTED AREA SHOWN)

AUGUST 14, 2014

PROPOSED REAR
 EGRESS FIRST FLOOR
 PLAN

PITMAN &
 WARDLEY
 ARCHITECTS LLC
 32 CHURCH ST.
 SALEM, MA 01970
 978 - 144 - 8982

HARBORSIDE CONDOMINIUM
 TRUST
 24 LEE ST
 MARBLEHEAD, MA

A-3