


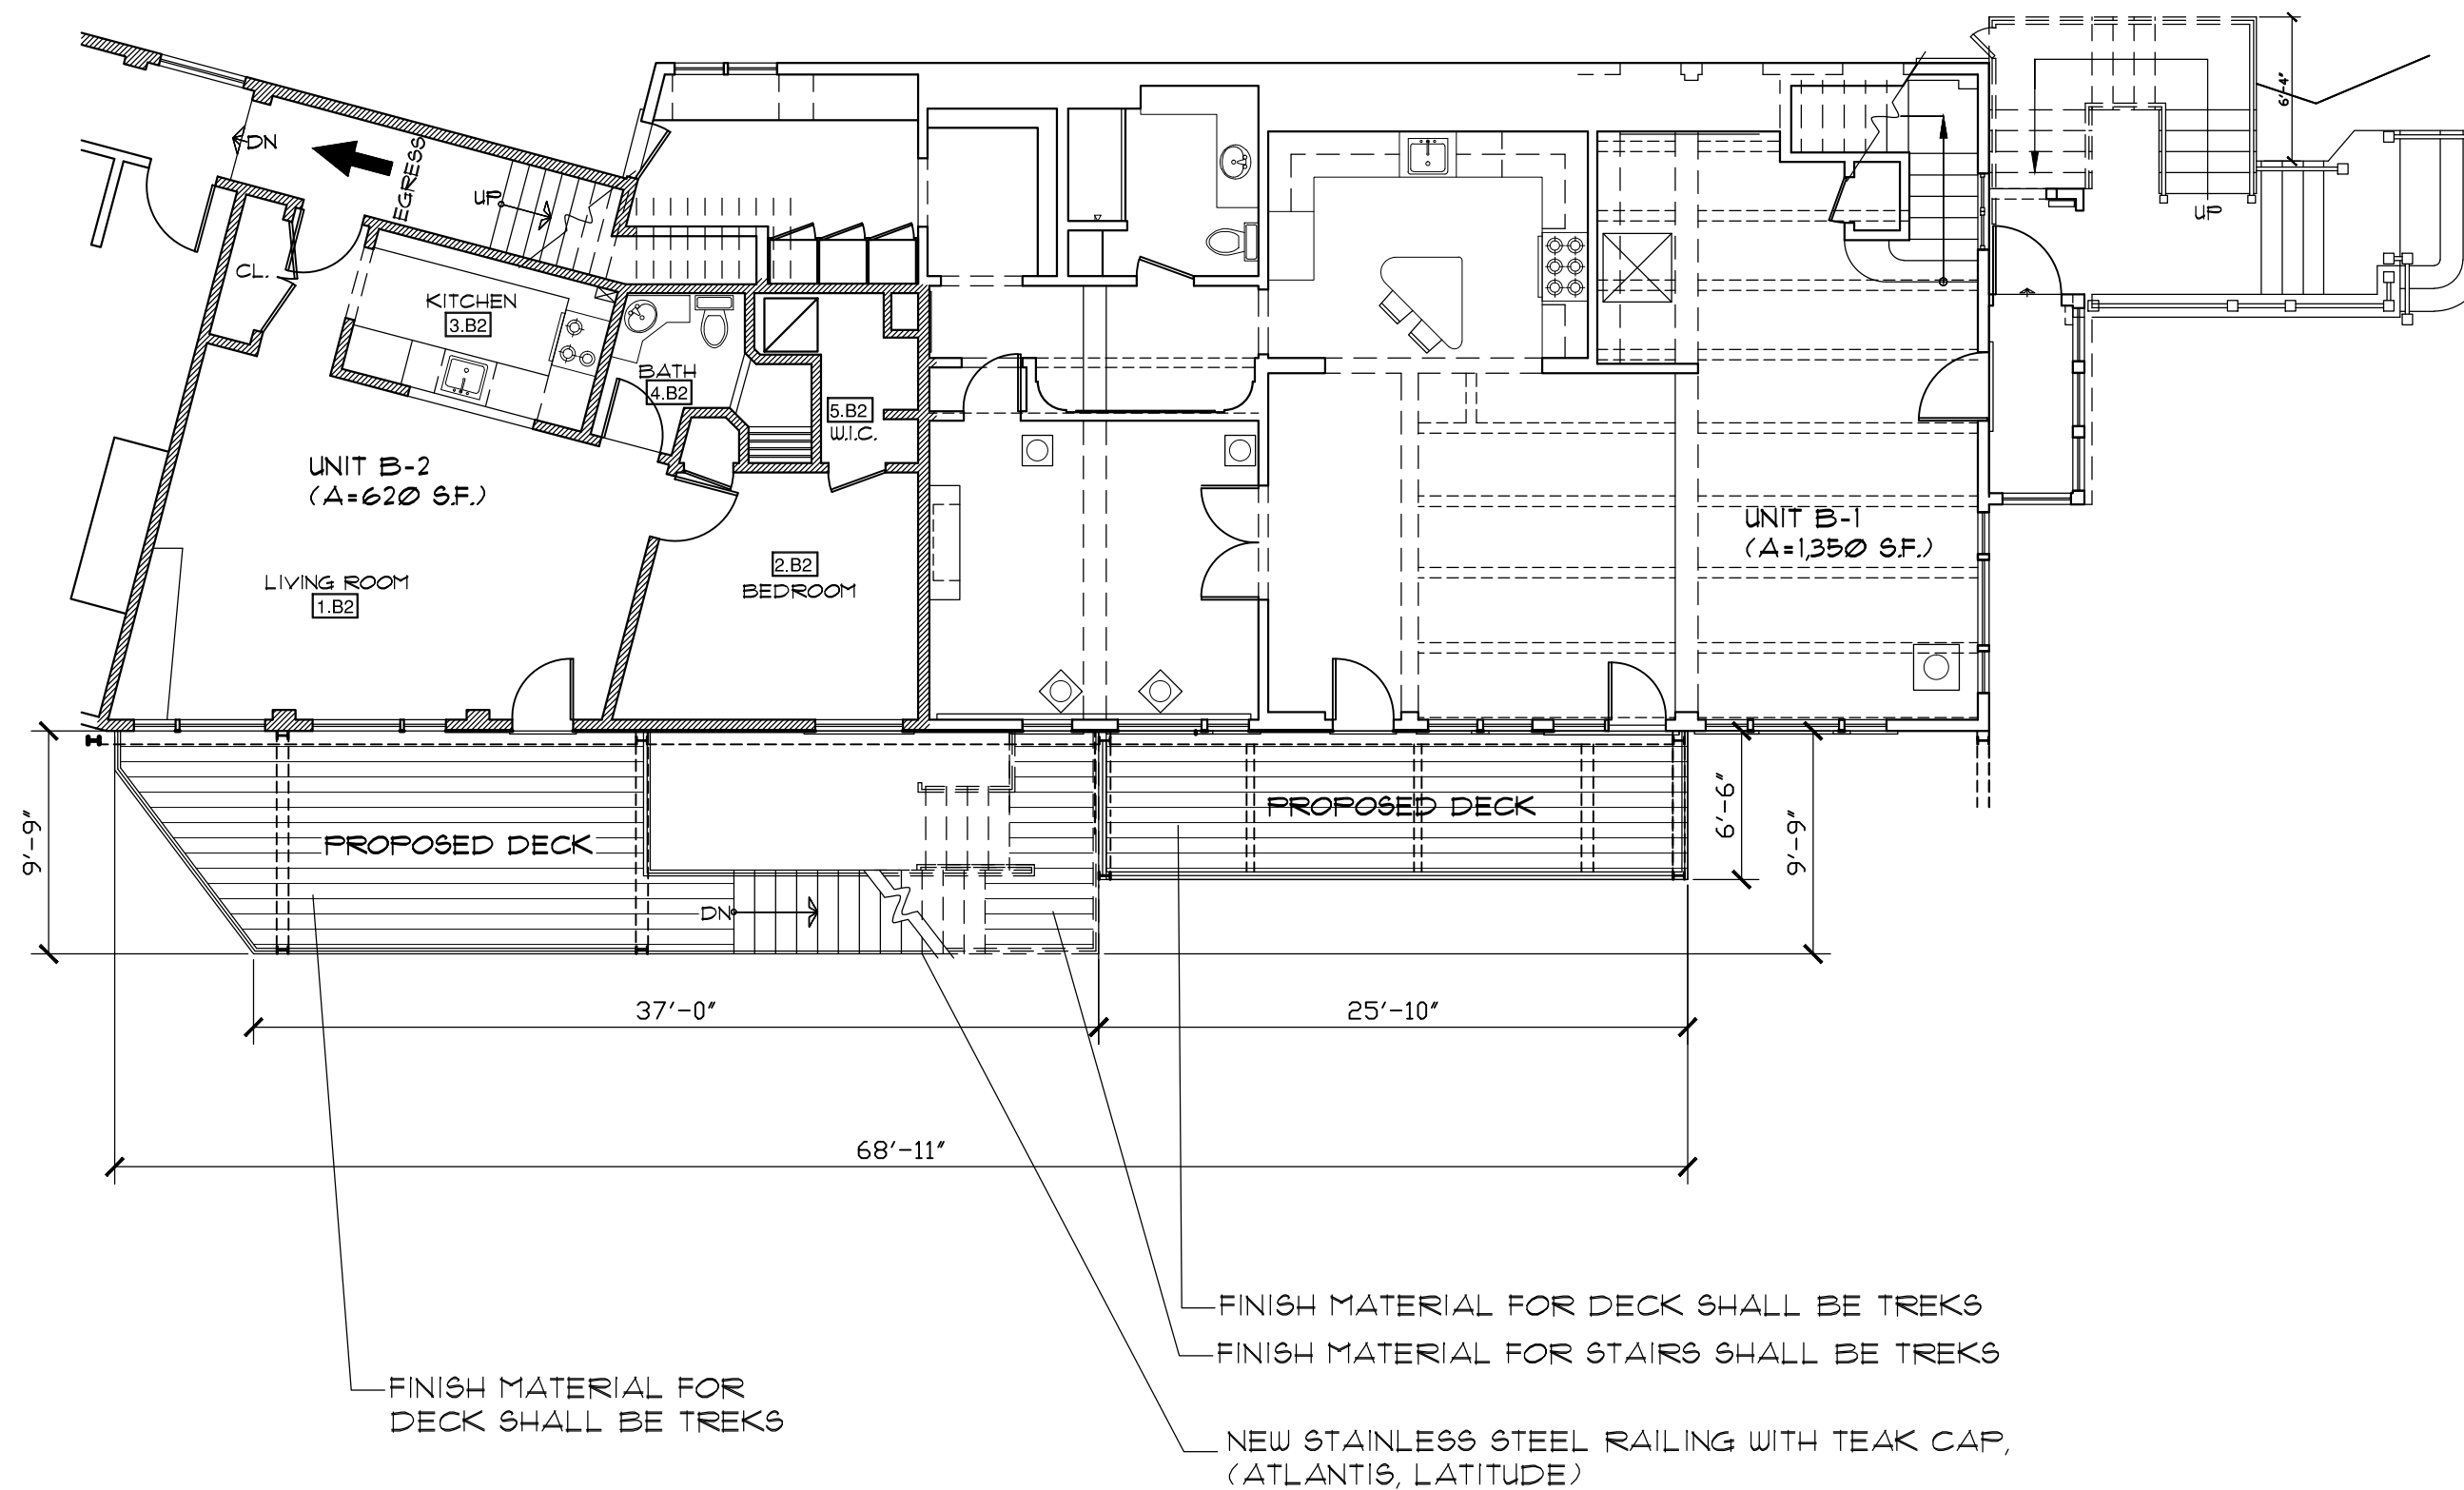

A PROPOSED REAR EGRESS SECOND FLOOR PLAN
A-4 SCALE: 1/8" = 1'-0"
 (ONLY AFFECTED AREA SHOWN)

AUGUST 14, 2014

PROPOSED REAR
EGRESS SECOND
FLOOR PLAN

PITMAN &
WARDLEY
ARCHITECTS LLC

32 CHURCH ST.
SALEM, MA 01970
978 - 744 - 8982

HARBORSIDE CONDOMINIUM
TRUST

24 LEE ST
MARBLEHEAD, MA

A-4