


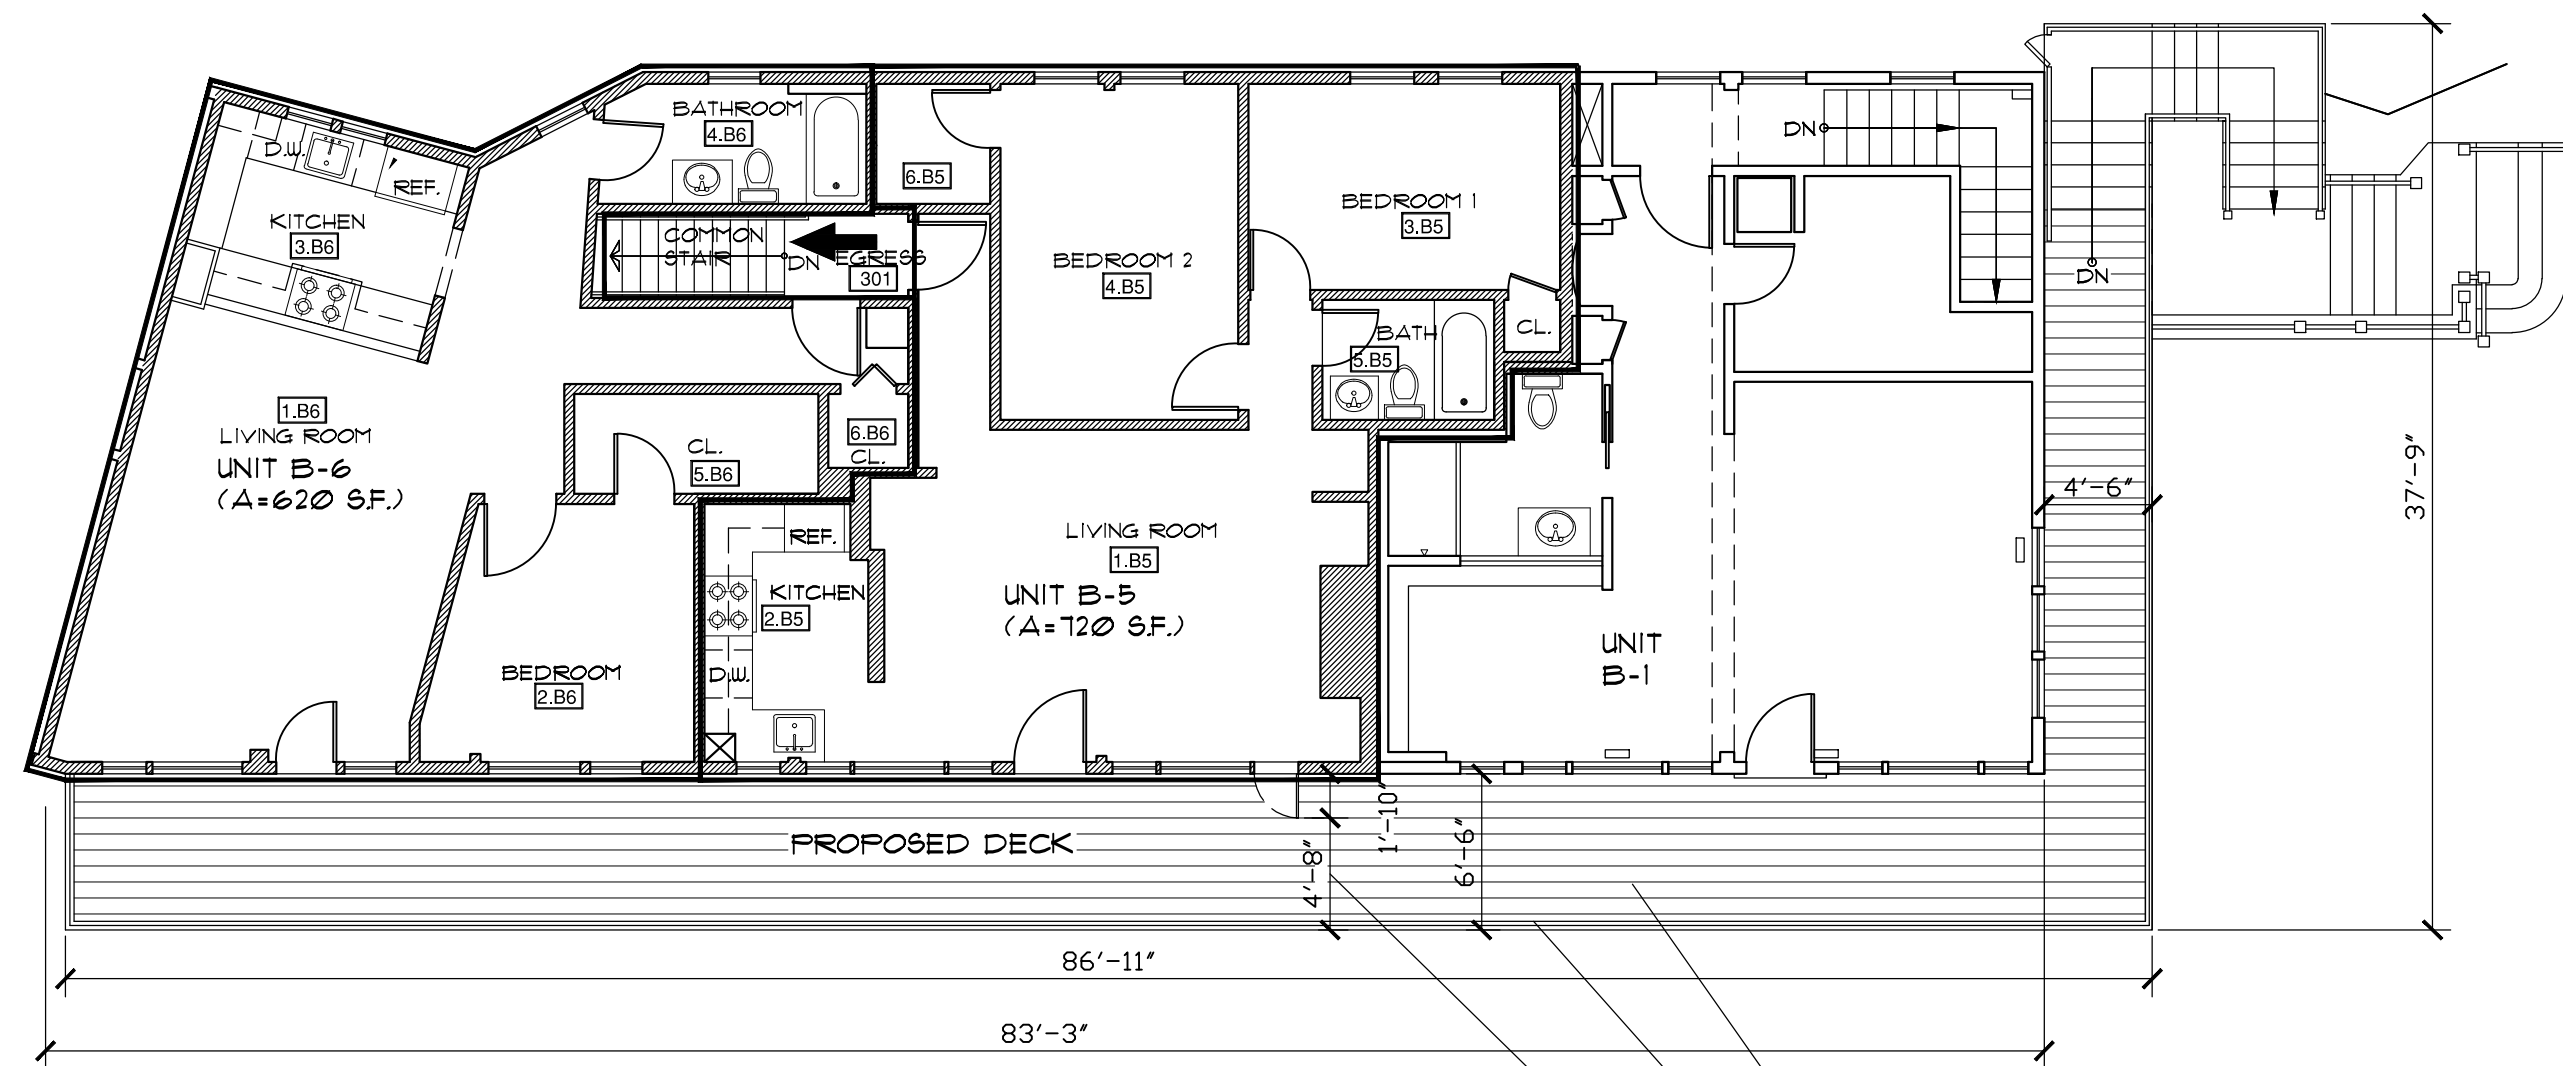

B THIRD FLOOR PLAN
A-5 SCALE: 1/8" = 1'-0"
 (ONLY AFFECTED AREA SHOWN)

- FINISH MATERIAL FOR DECK SHALL BE TREKS
- NEW STAINLESS STEEL RAILING WITH TEAK CAP, (ATLANTIS, LATITUDE)
- EGRESS WIDTH REQUIREMENT

AUGUST 14, 2014

PROPOSED REAR
 EGRESS THIRD
 FLOOR PLAN

PITMAN &
 WARDLEY
 ARCHITECTS LLC
 32 CHURCH ST.
 SALEM, MA 01970
 978 - 744 - 8982

HARBORSIDE CONDOMINIUM
 TRUST
 24 LEE ST
 MARBLEHEAD, MA

A-5