


Harborside Condominiums

24 Lee Street
Marblehead, MA

Date: November 14, 2013

R Z A
R O B E R T Z A R E L L I
A R C H I T E C T, A I A

20 Prospect Street
Marblehead, MA 01945
781.631.5593
FAX: 781.639.8070

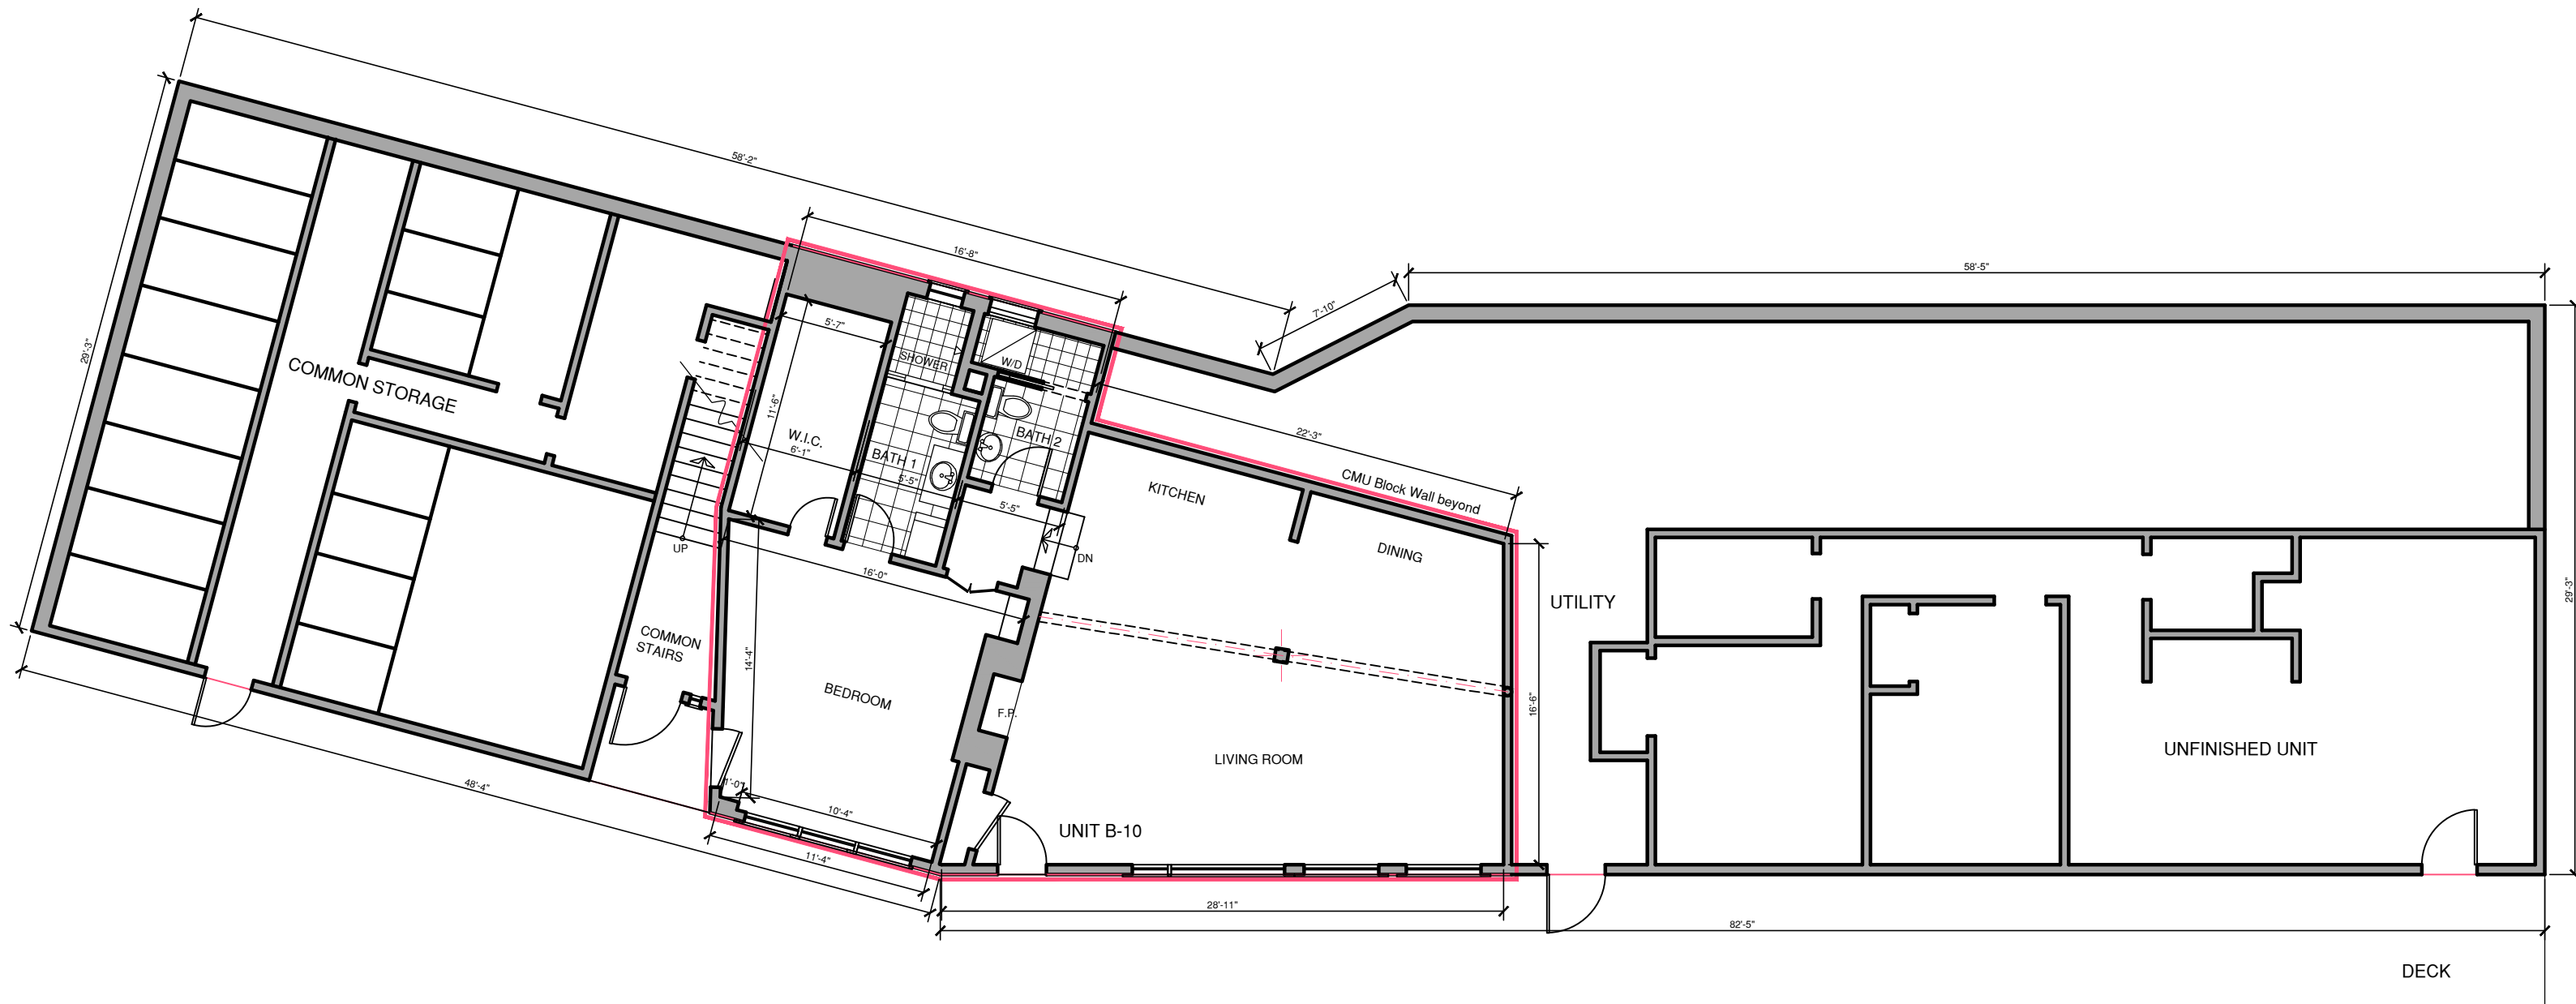


First Level Plan

Scale: $\frac{1}{8}" = 1'-0"$
Date: November 14, 2013

Harborside Condominiums
24 Lee Street
Marblehead, MA 01945

R Z A
ROBERT ZARELLI
ARCHITECT
AIA, NCARB

20 Prospect Street
Marblehead, MA 01945
781.631.5593
FAX: 781.639.8070

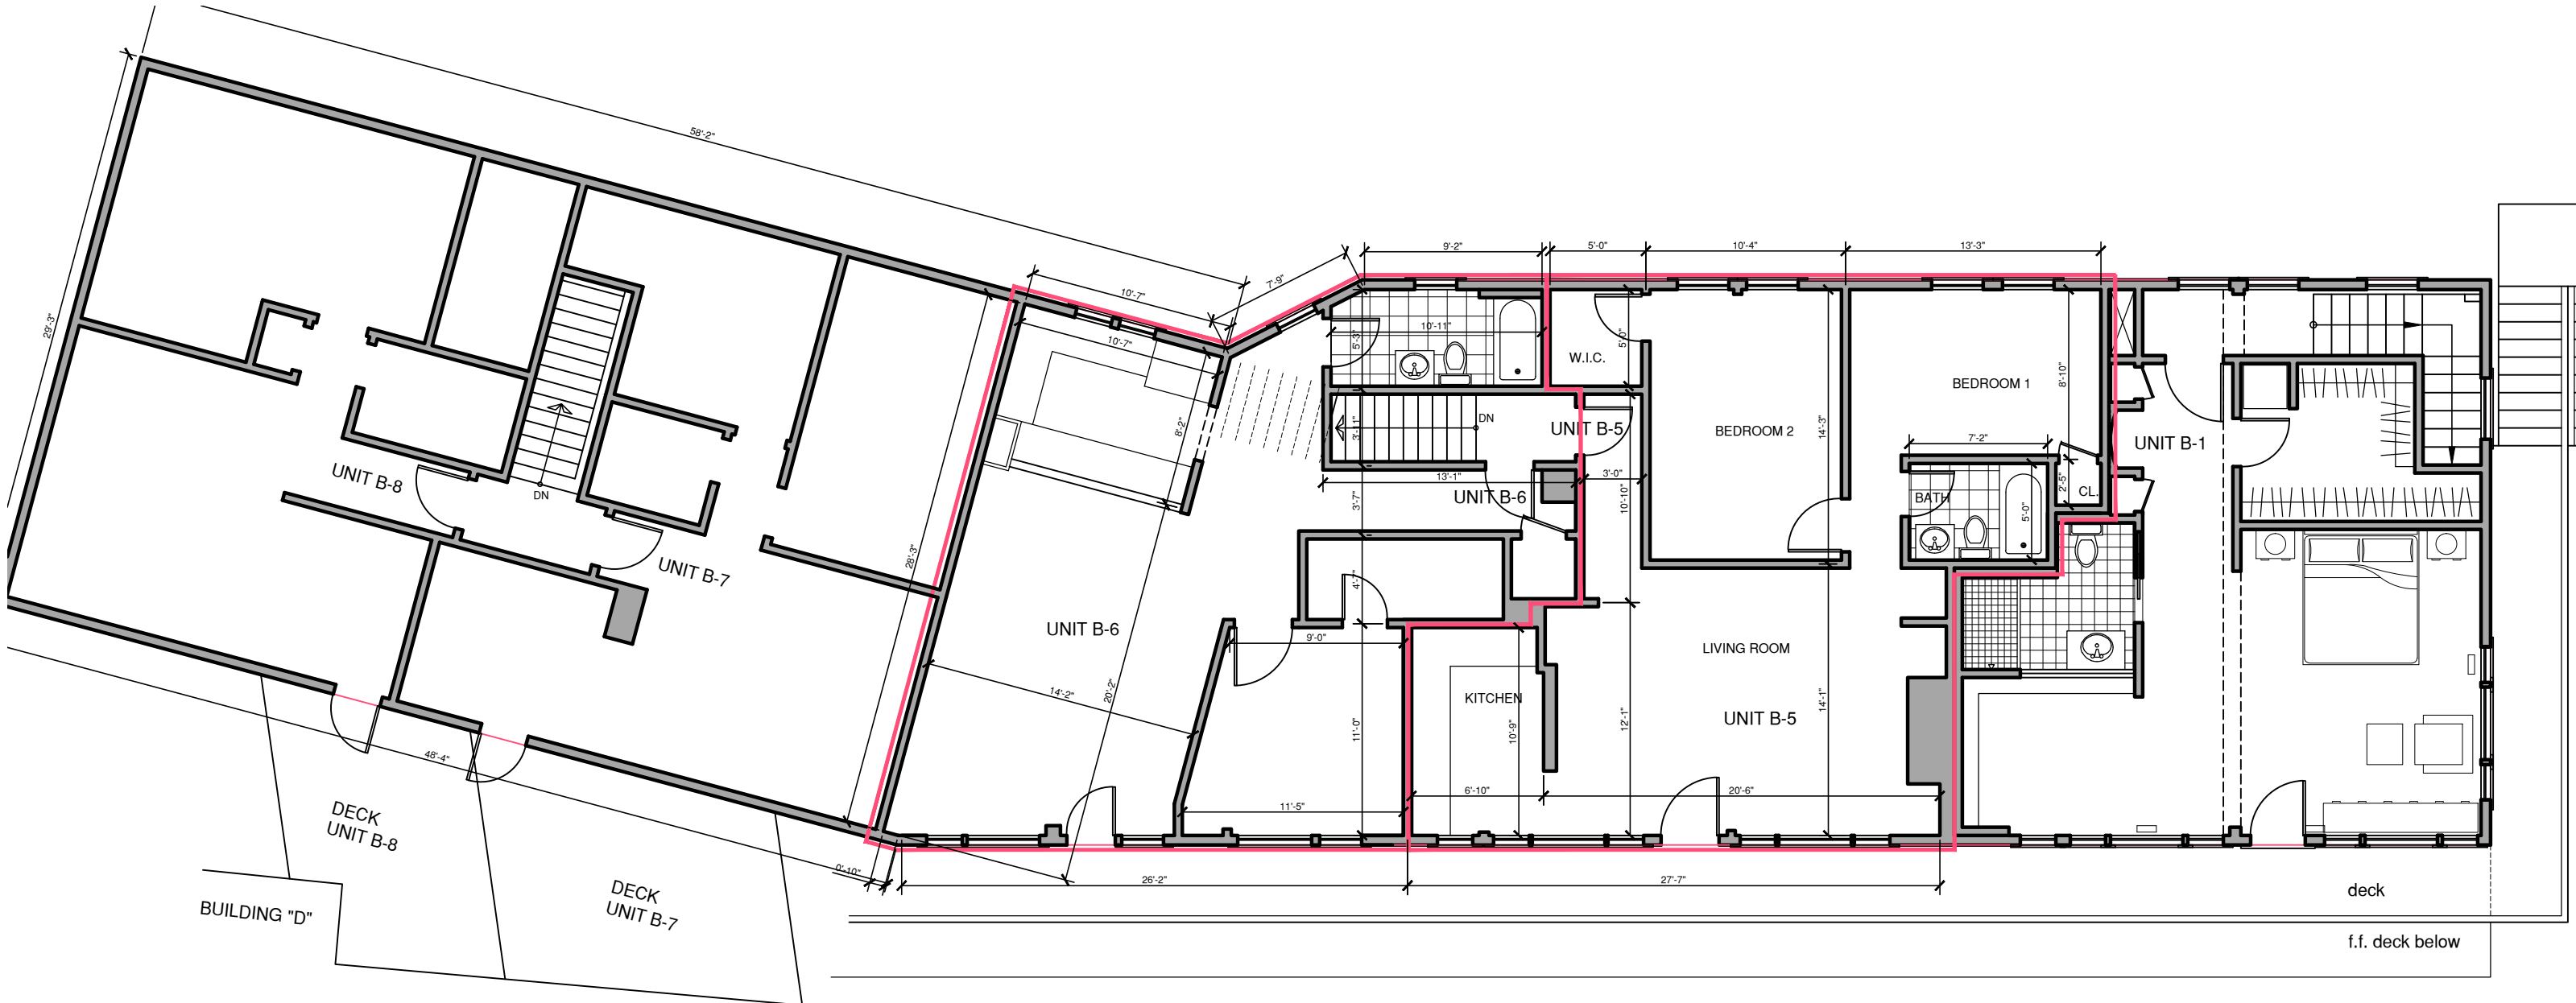


Third Level Plan

Scale: $\frac{1}{8}" = 1'-0"$
Date: November 14, 2013

Harborside Condominiums
24 Lee Street
Marblehead, MA 01945

R Z A
ROBERT ZARELLI
ARCHITECT
AIA, NCARB

20 Prospect Street
Marblehead, MA 01945
781.631.5593
FAX: 781.639.8070

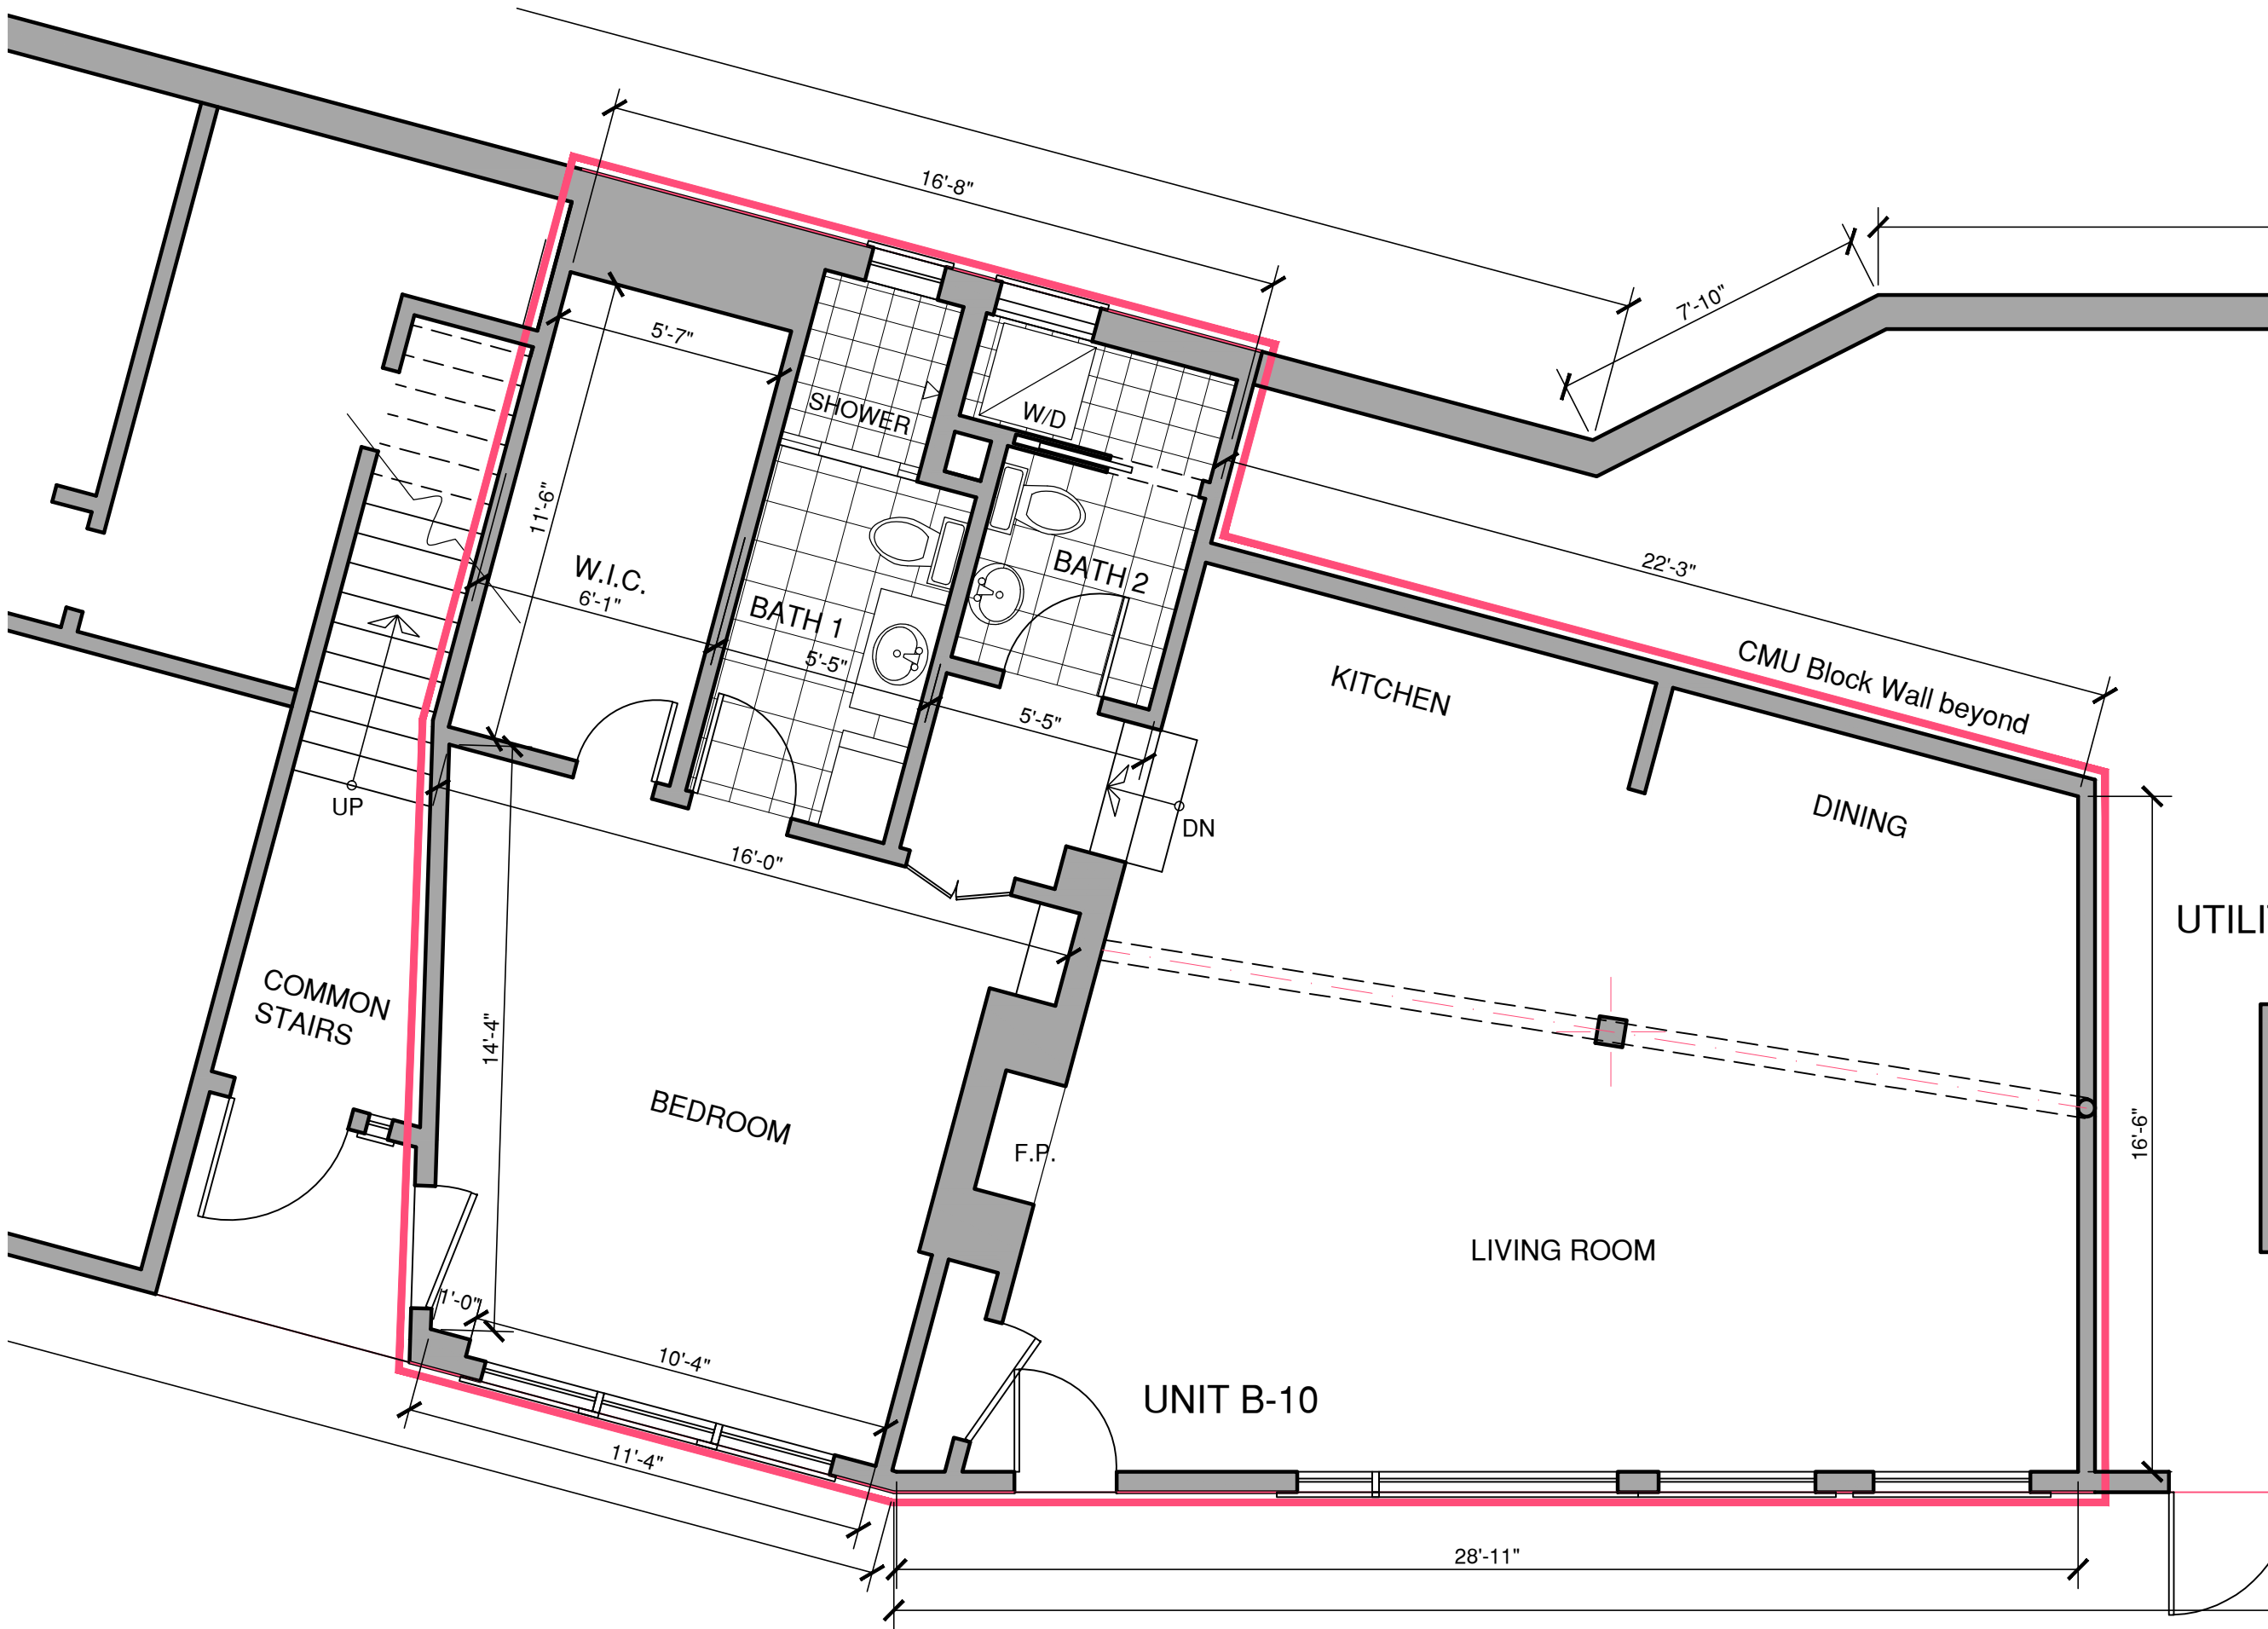


Unit B-10 Floor Plan

Scale: 1/4" = 1'-0"
Date: November 14, 2013

Harborside Condominiums
24 Lee Street
Marblehead, MA 01945

R Z A
ROBERT ZARELLI
ARCHITECT
AIA, NCARB

20 Prospect Street
Marblehead, MA 01945
781.631.5593
FAX: 781.639.8070

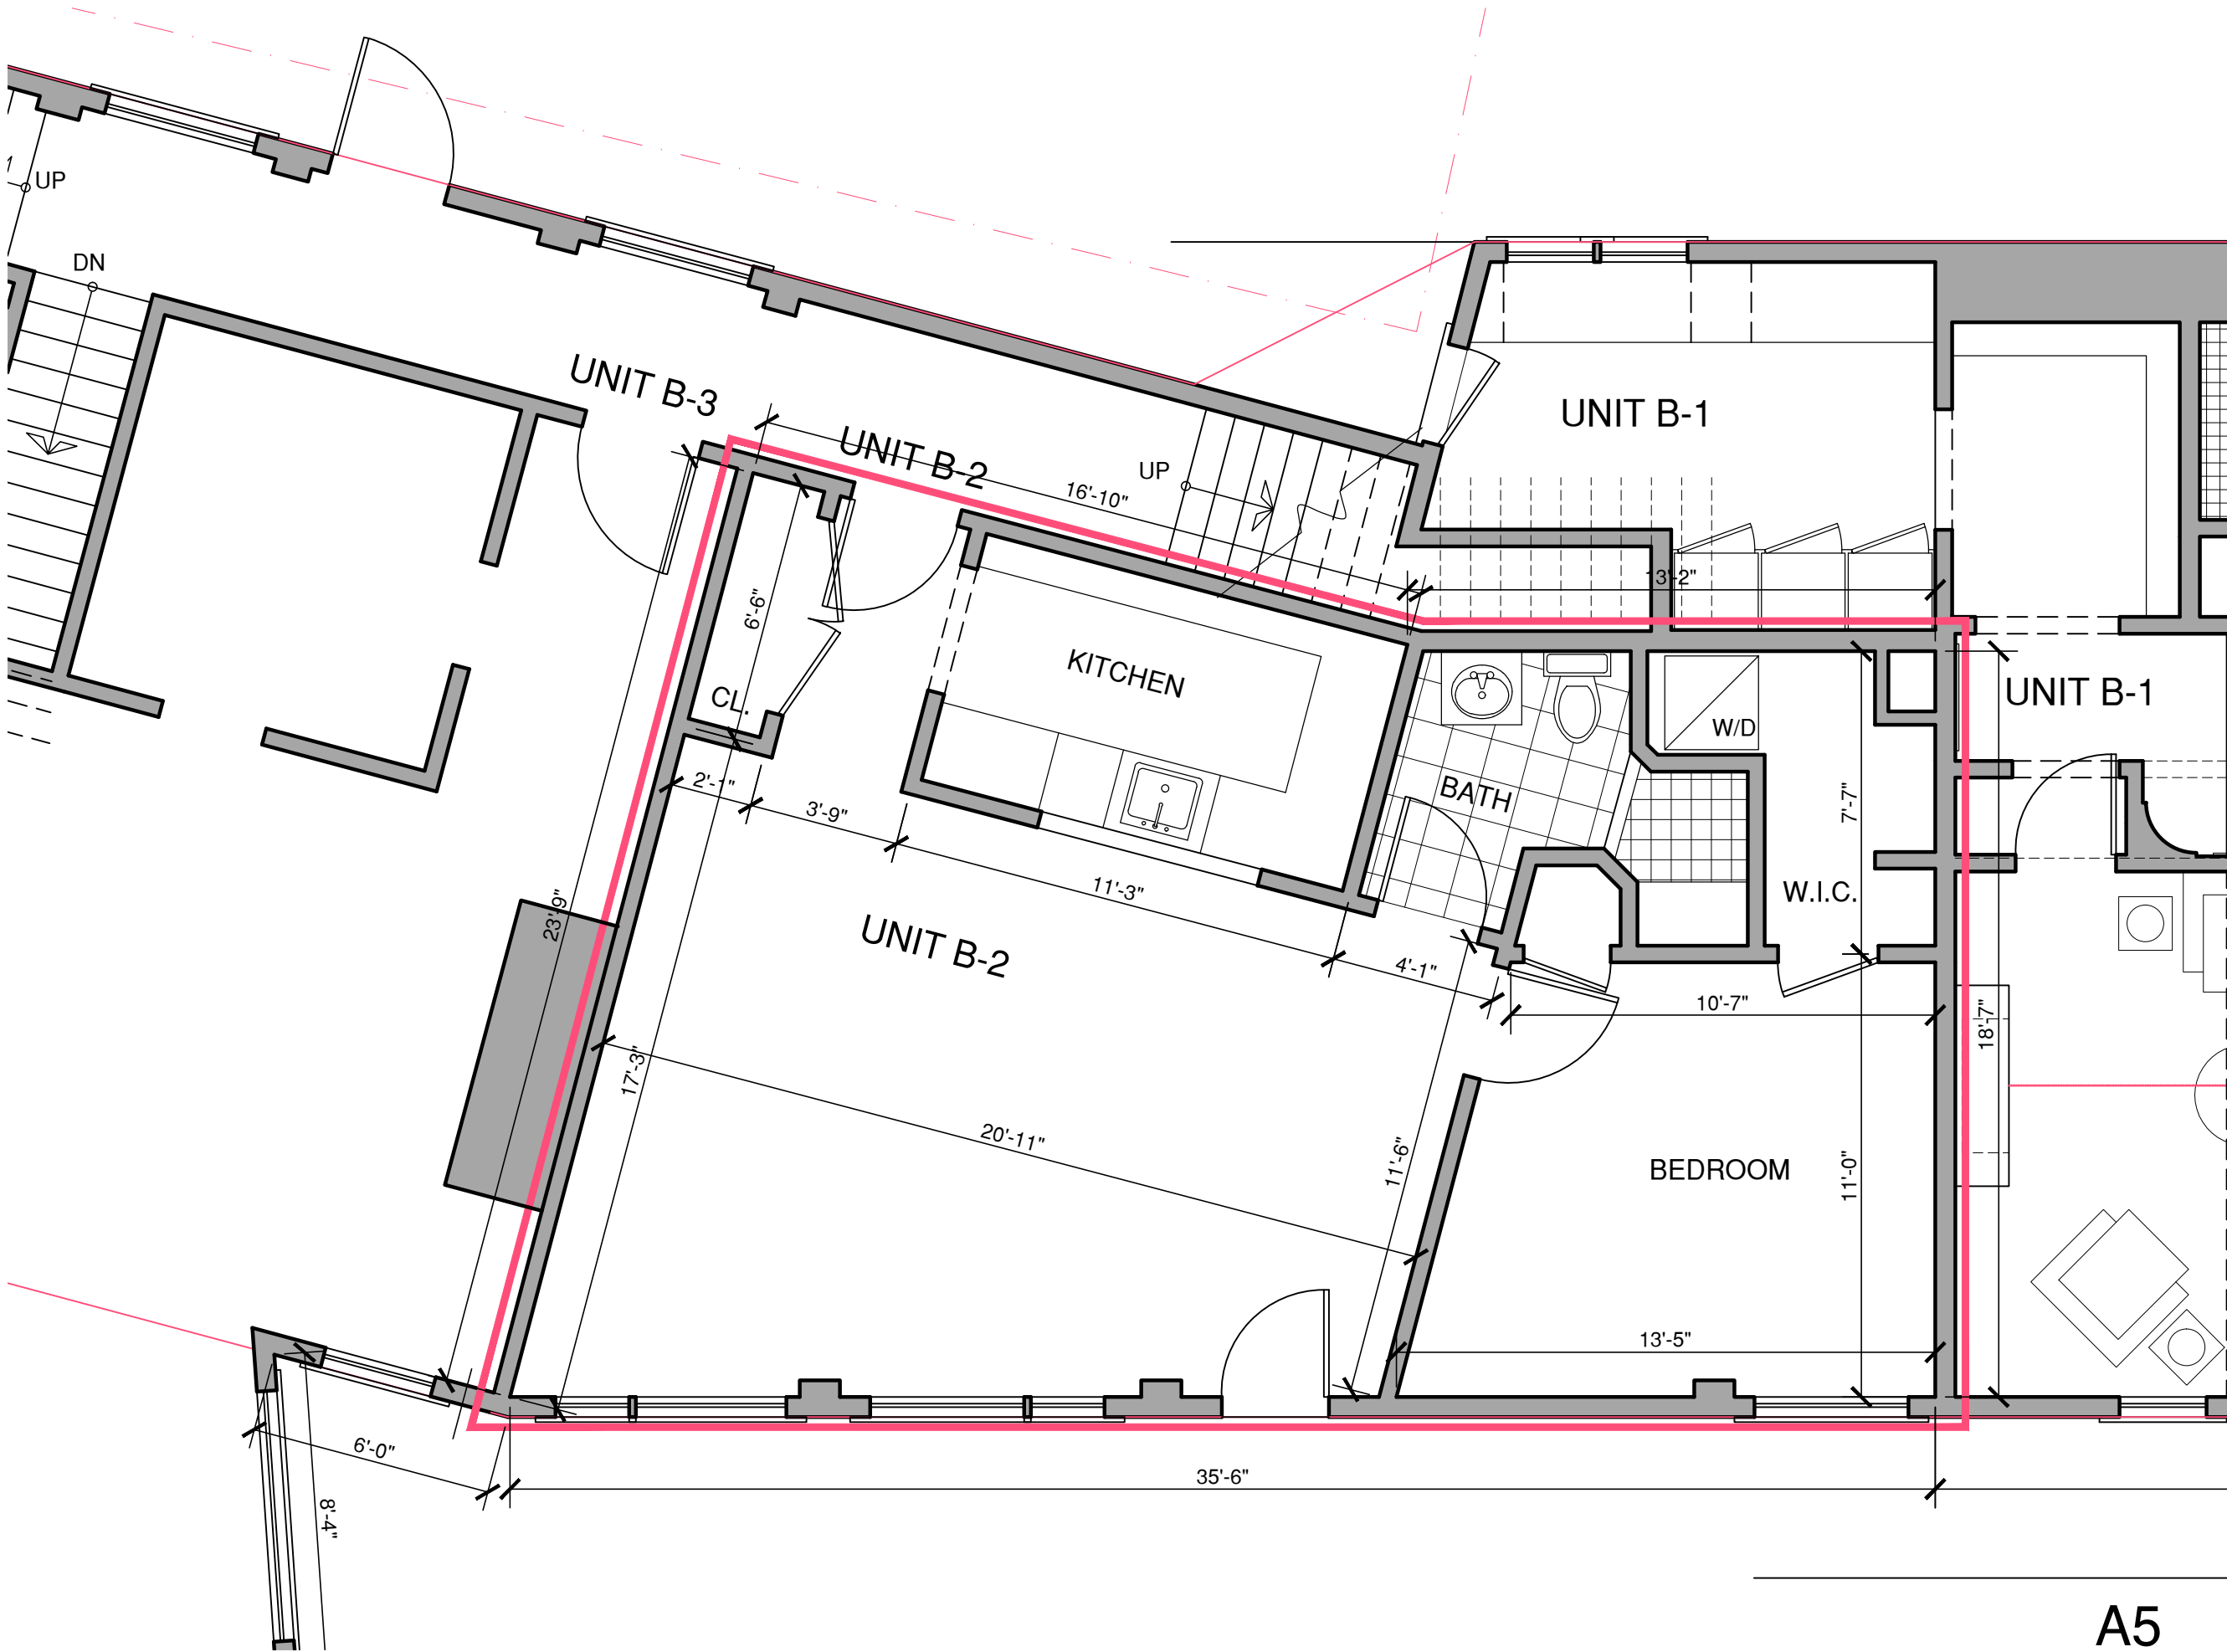


Unit B-2 Floor Plan

Scale: 1/4" = 1'-0"
Date: November 14, 2013

Harborside Condominiums
24 Lee Street
Marblehead, MA 01945

R Z A
ROBERT ZARELLI
ARCHITECT
AIA, NCARB

20 Prospect Street
Marblehead, MA 01945
781.631.5593
FAX: 781.639.8070

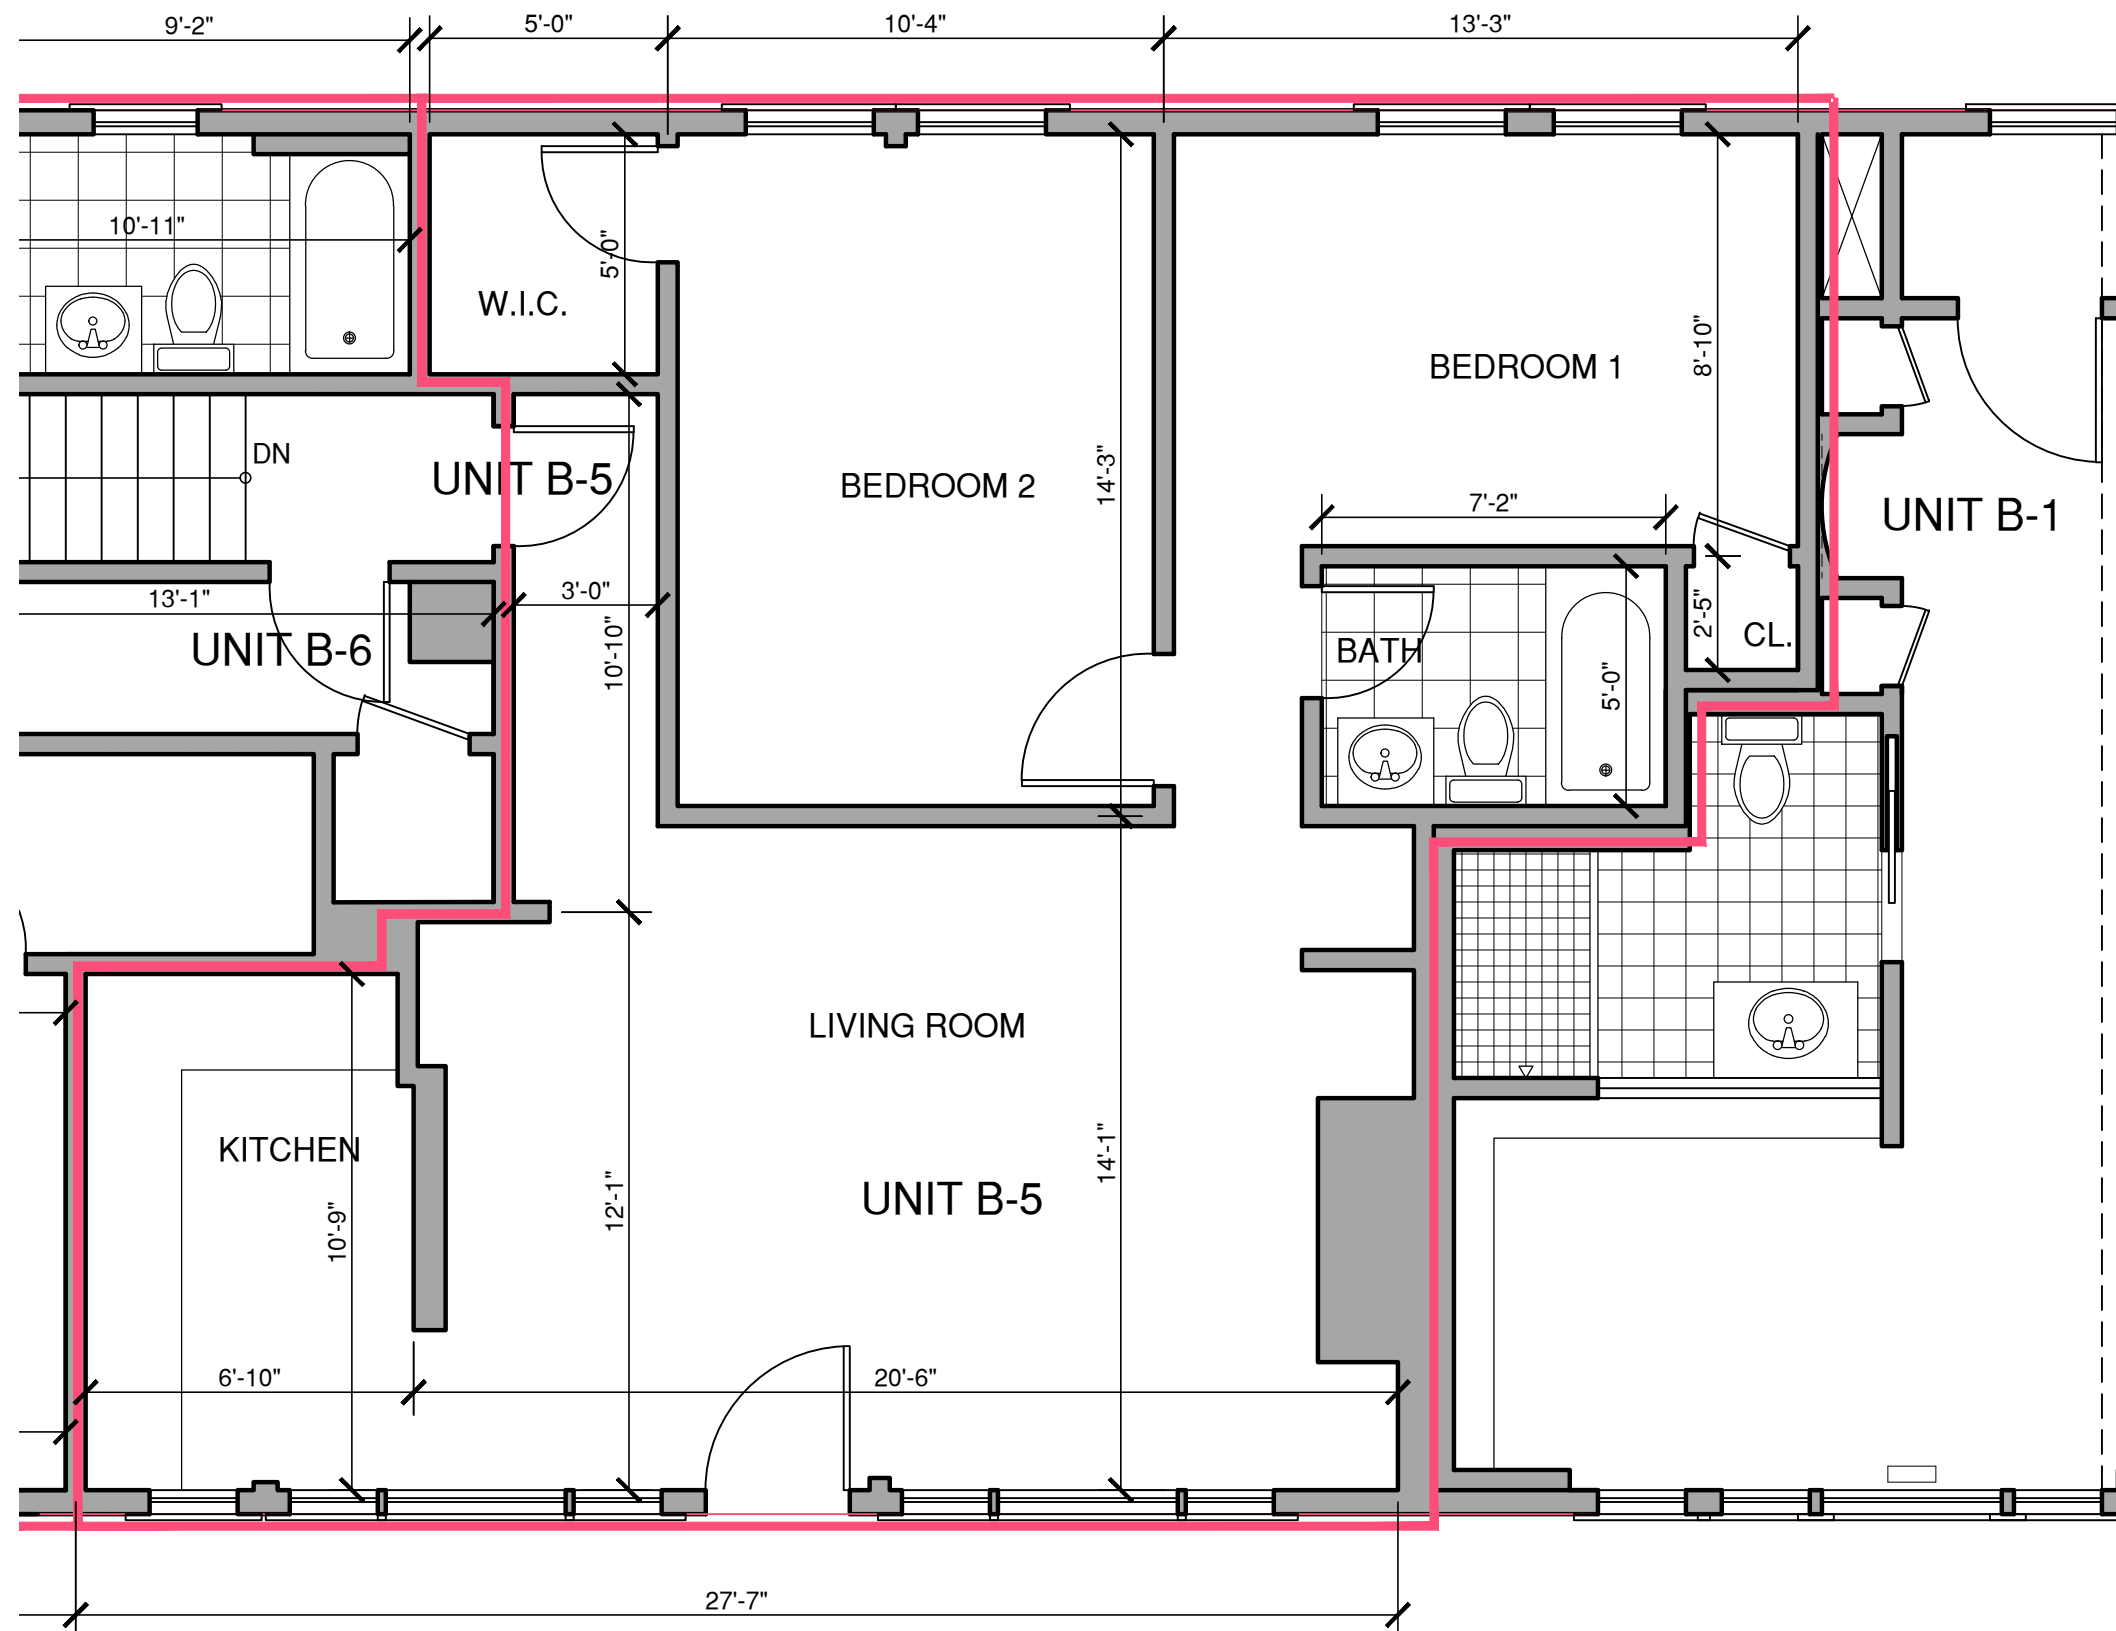


Unit B-5 Floor Plan

Scale: $\frac{1}{4}" = 1'-0"$
Date: November 14, 2013

Harborside Condominiums
24 Lee Street
Marblehead, MA 01945

R Z A
ROBERT ZARELLI
ARCHITECT
AIA, NCARB

20 Prospect Street
Marblehead, MA 01945
781.631.5593
FAX: 781.639.8070

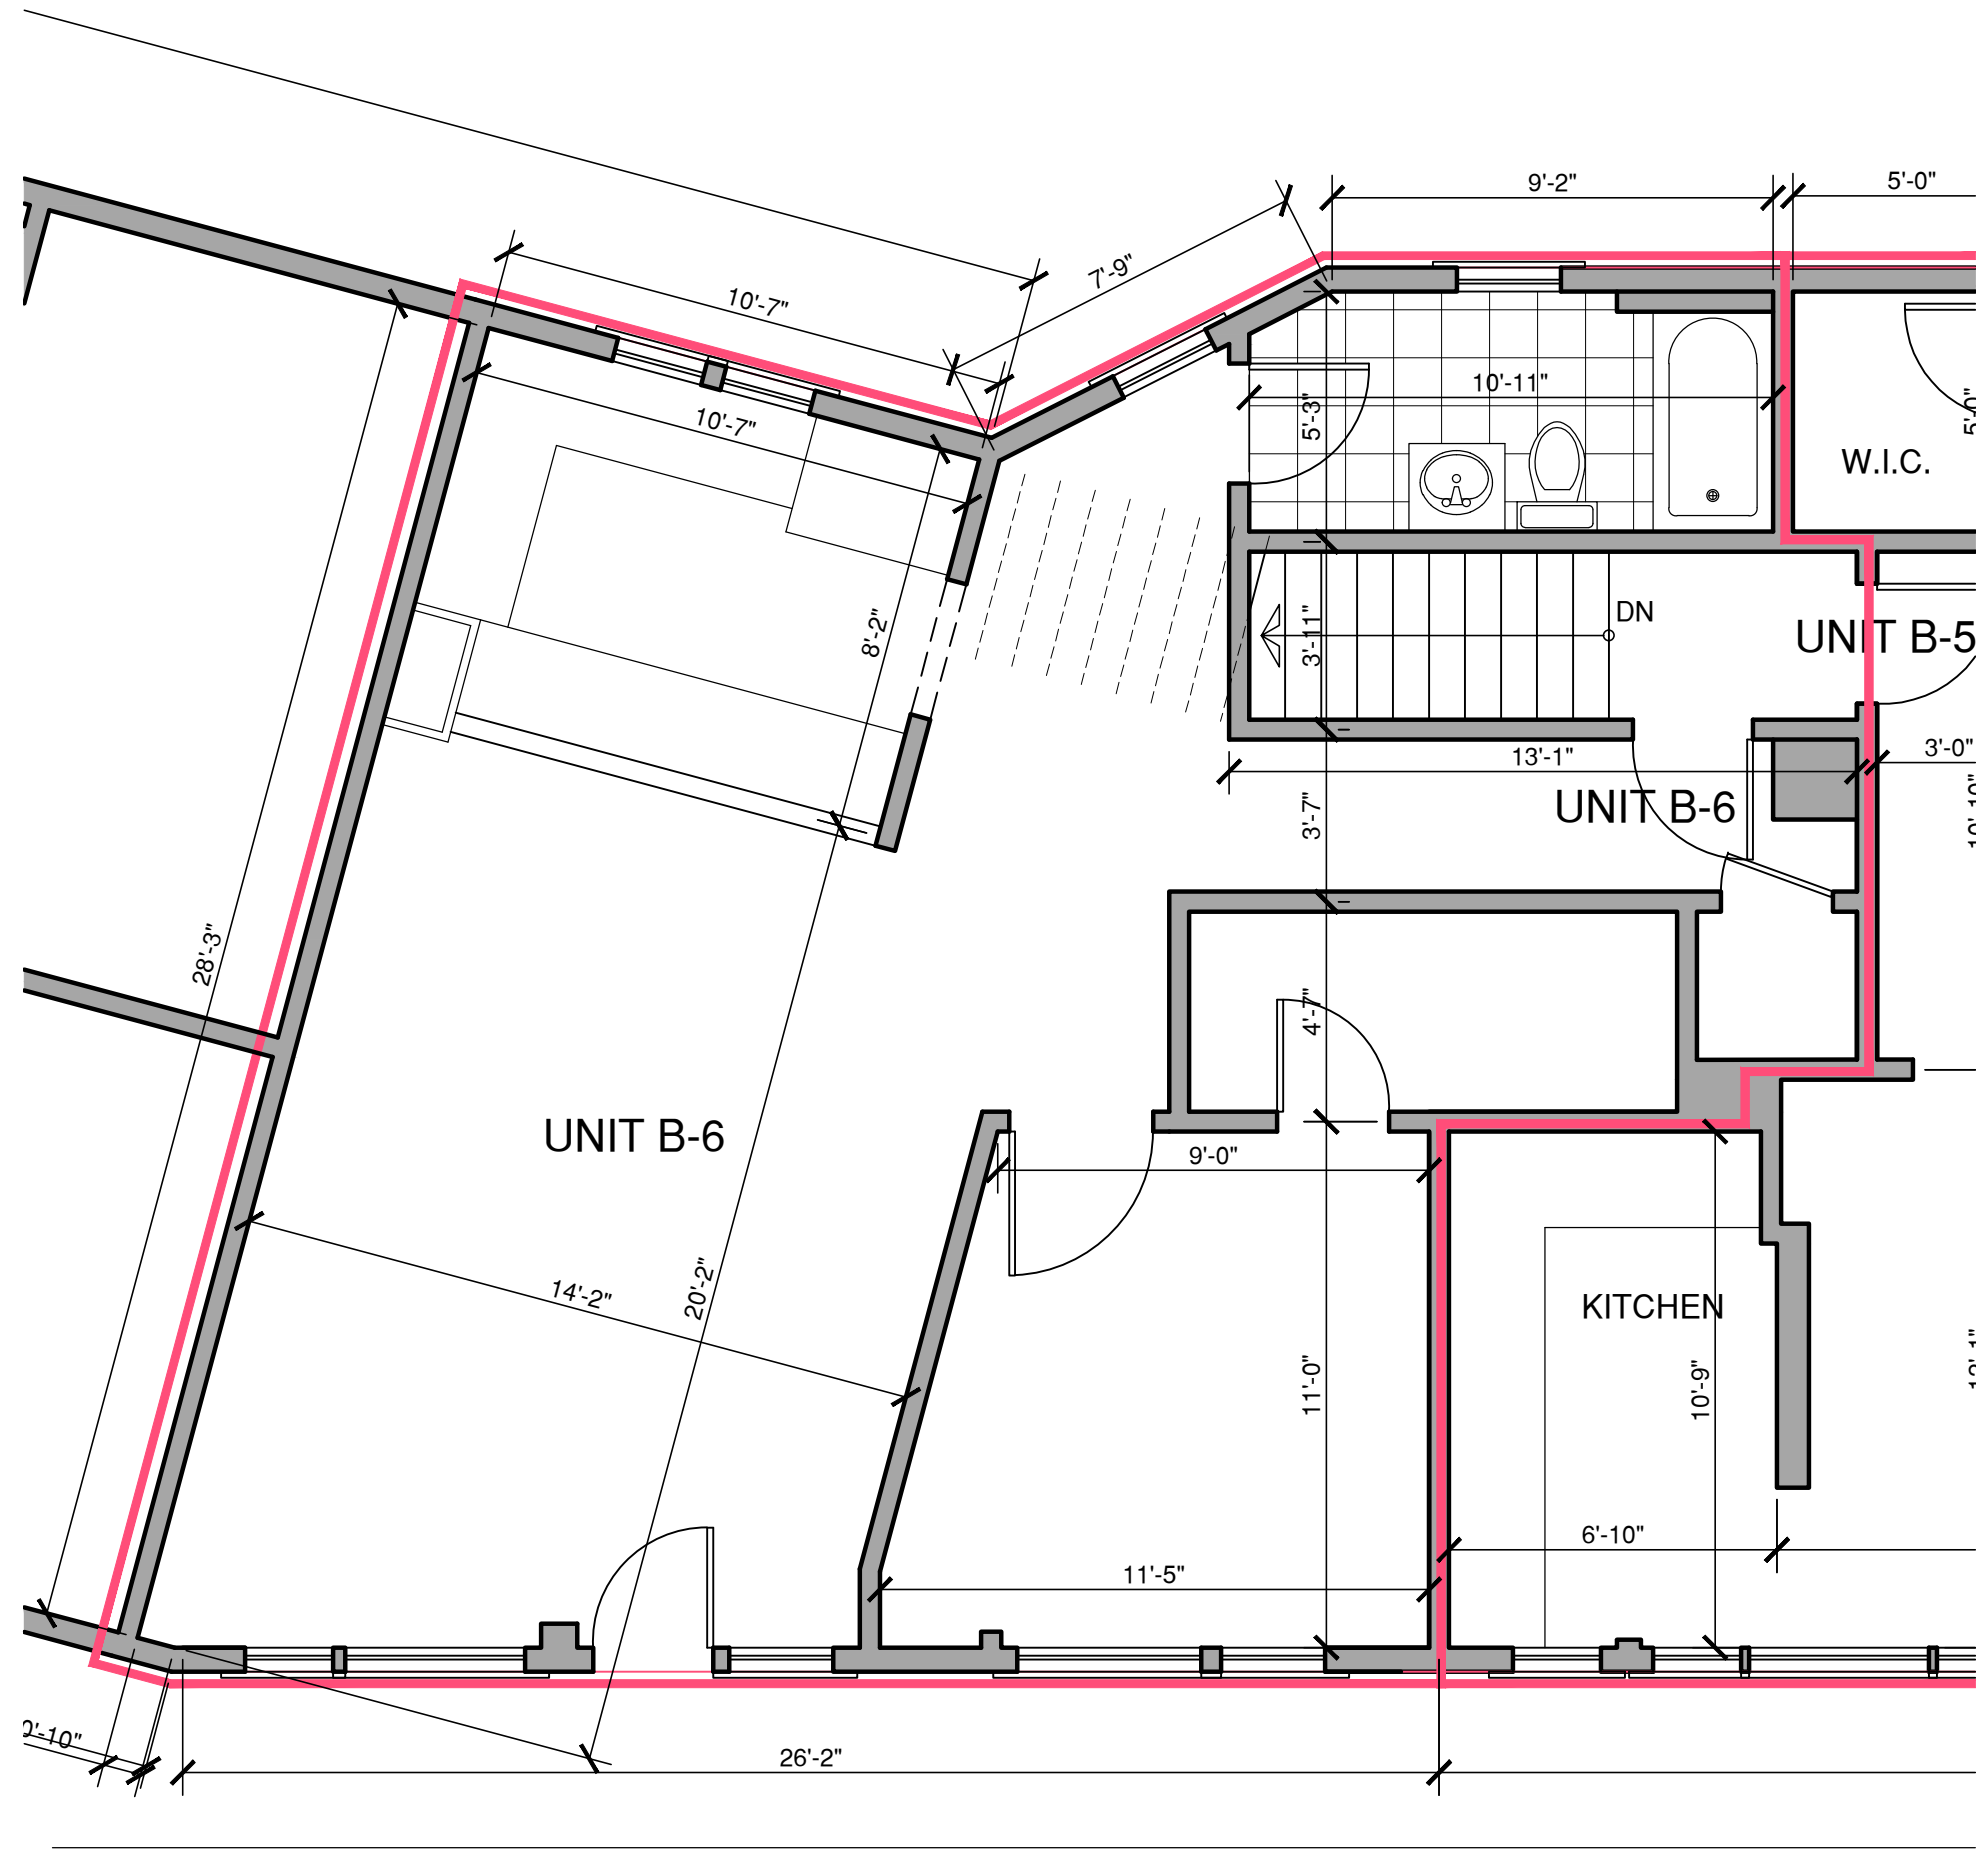

Unit B-6 Floor Plan

Scale: $\frac{1}{4}" = 1'-0"$
Date: November 14, 2013

Harborside Condominiums
24 Lee Street
Marblehead, MA 01945

R Z A
ROBERT ZARELLI
ARCHITECT
AIA, NCARB

20 Prospect Street
Marblehead, MA 01945
781.631.5593
FAX: 781.639.8070