



T U C K E R
Architecture & Landscape

59 Atlantic Avenue, Marblehead, MA
www.TuckerArch.com
(781) 631-3546

Tucker Architecture and Landscape LLC




REVISION DATE:
2020 11 28 Review

NOT FOR CONSTRUCTION


24 Lee Street - Bldg D
Marblehead, MA

Cover


NOTE: ORIGINAL DRAWING SET TO 24X36 FULL SCALE
0 1" 2" 3"
PAGE NO.
CVR

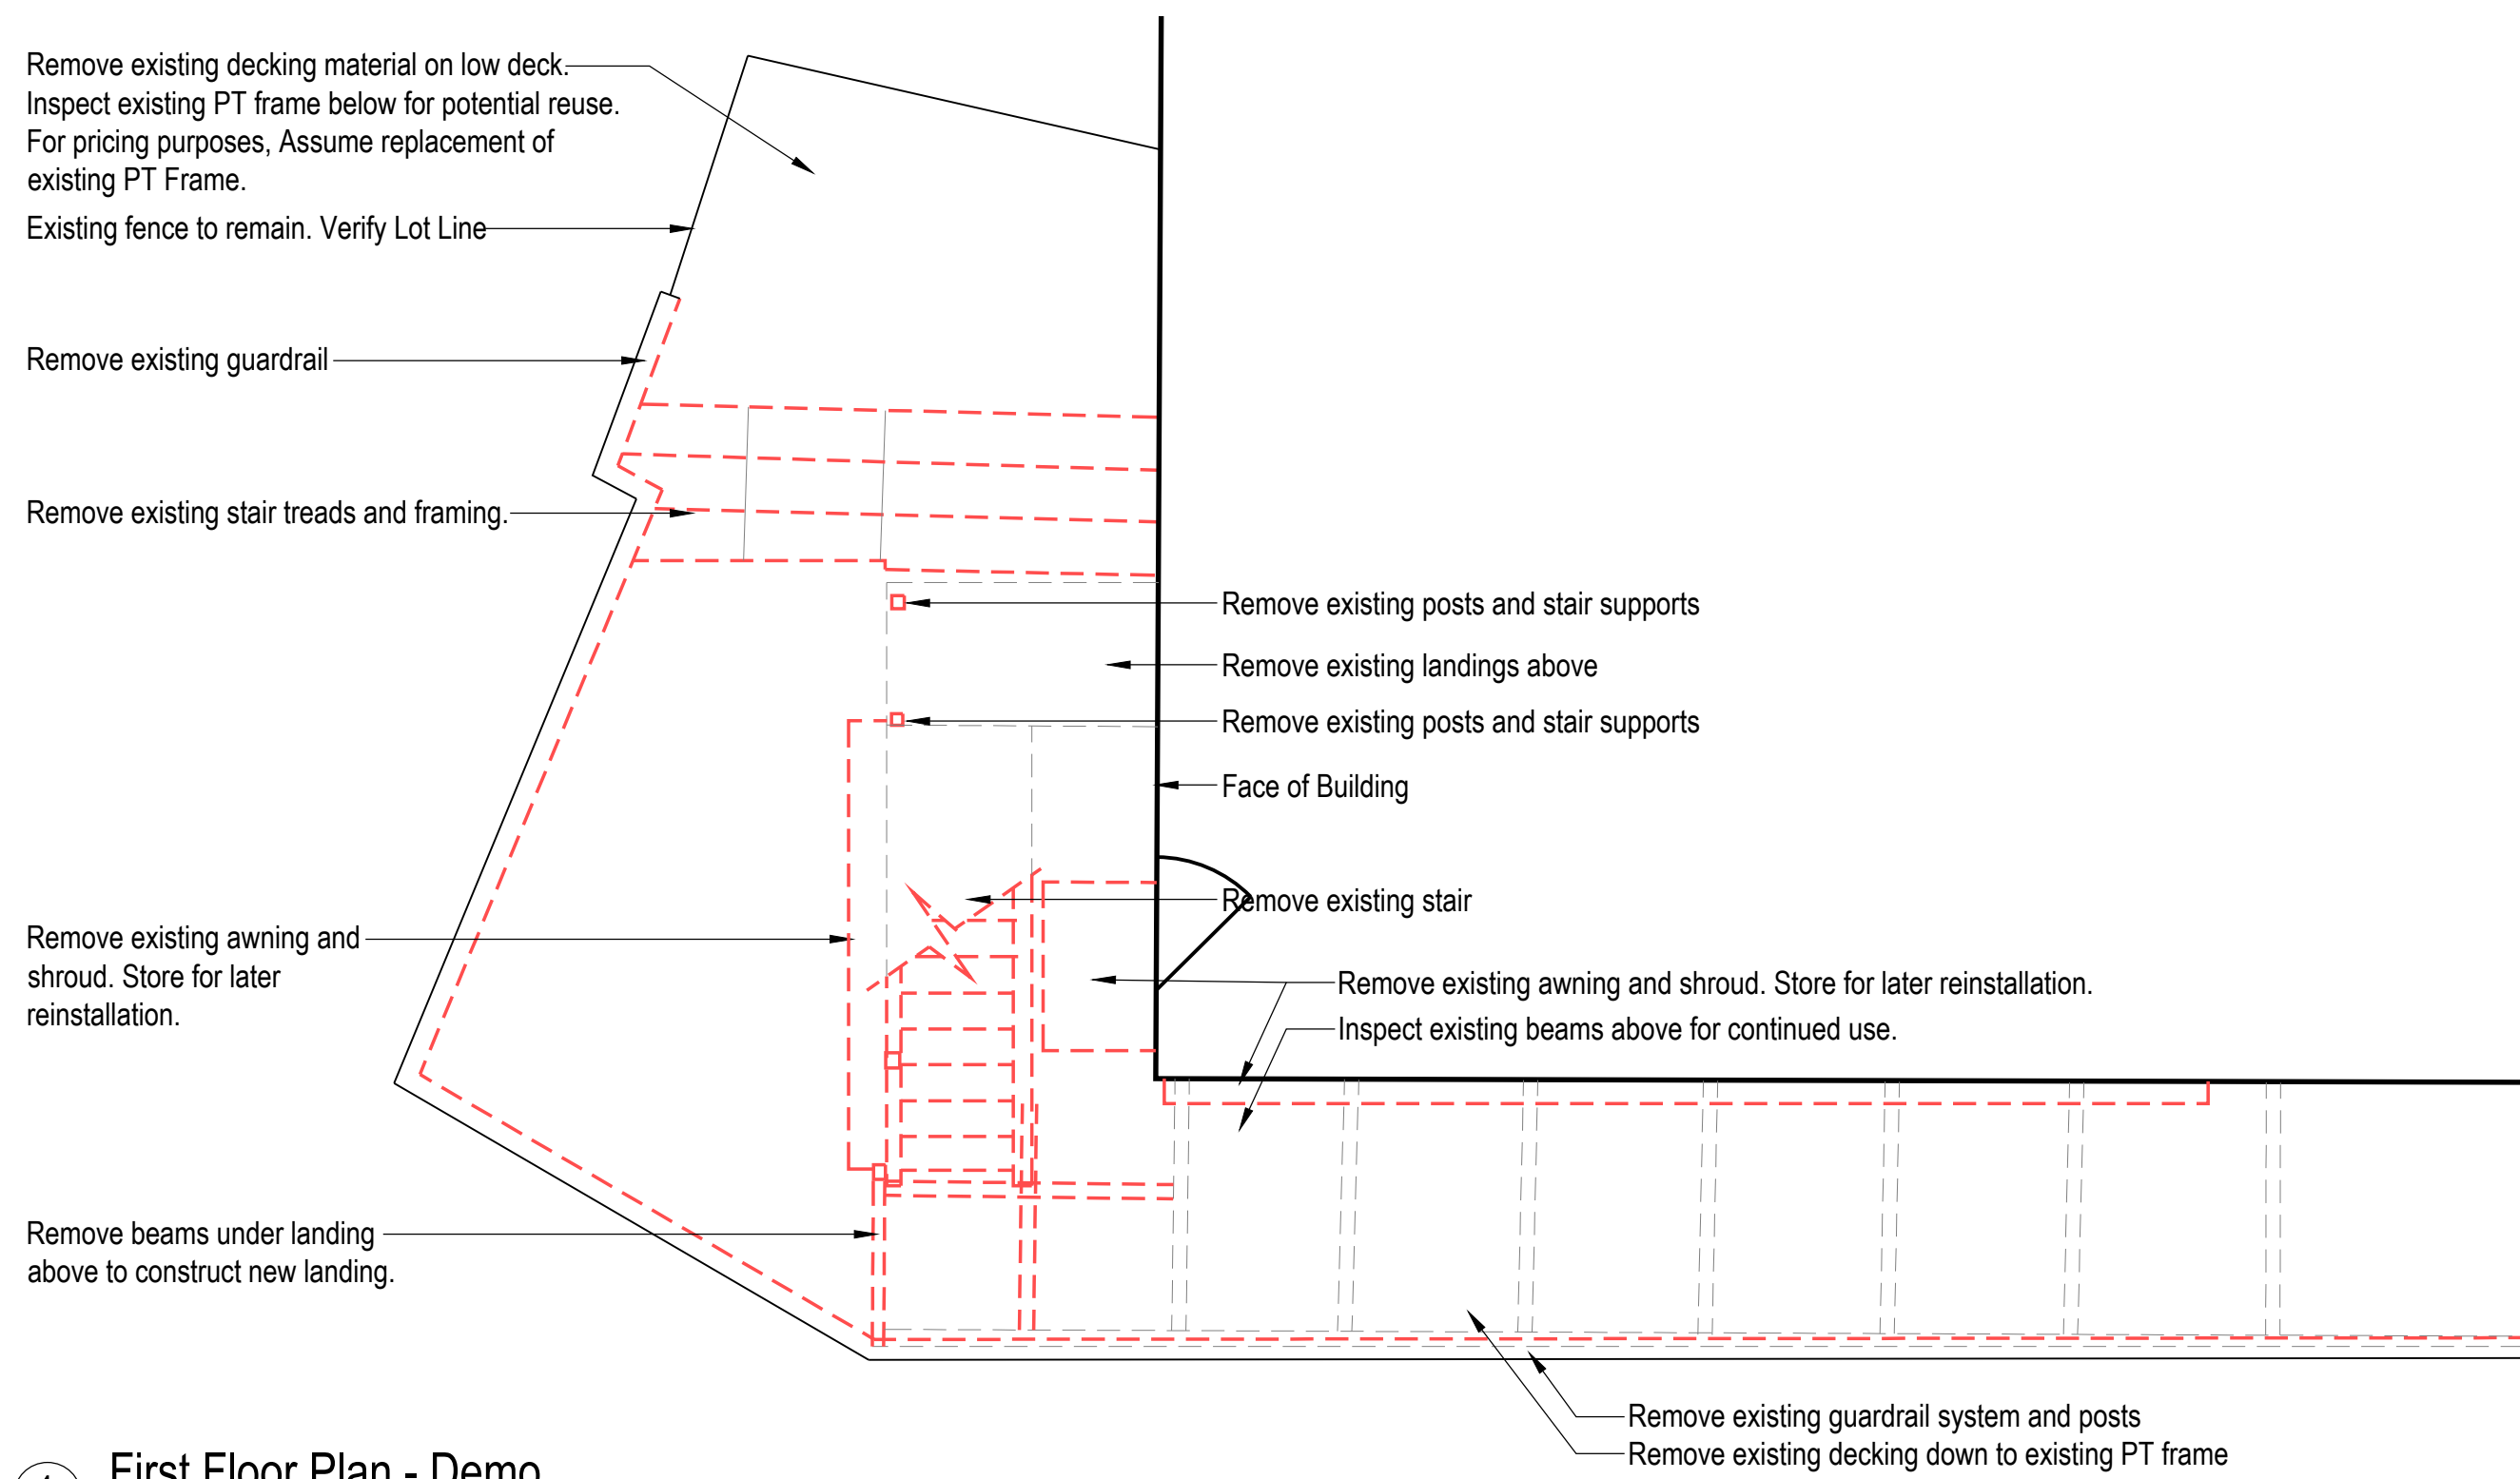


1 First Floor Plan - Demo
Scale: 1/4"=1'-0"

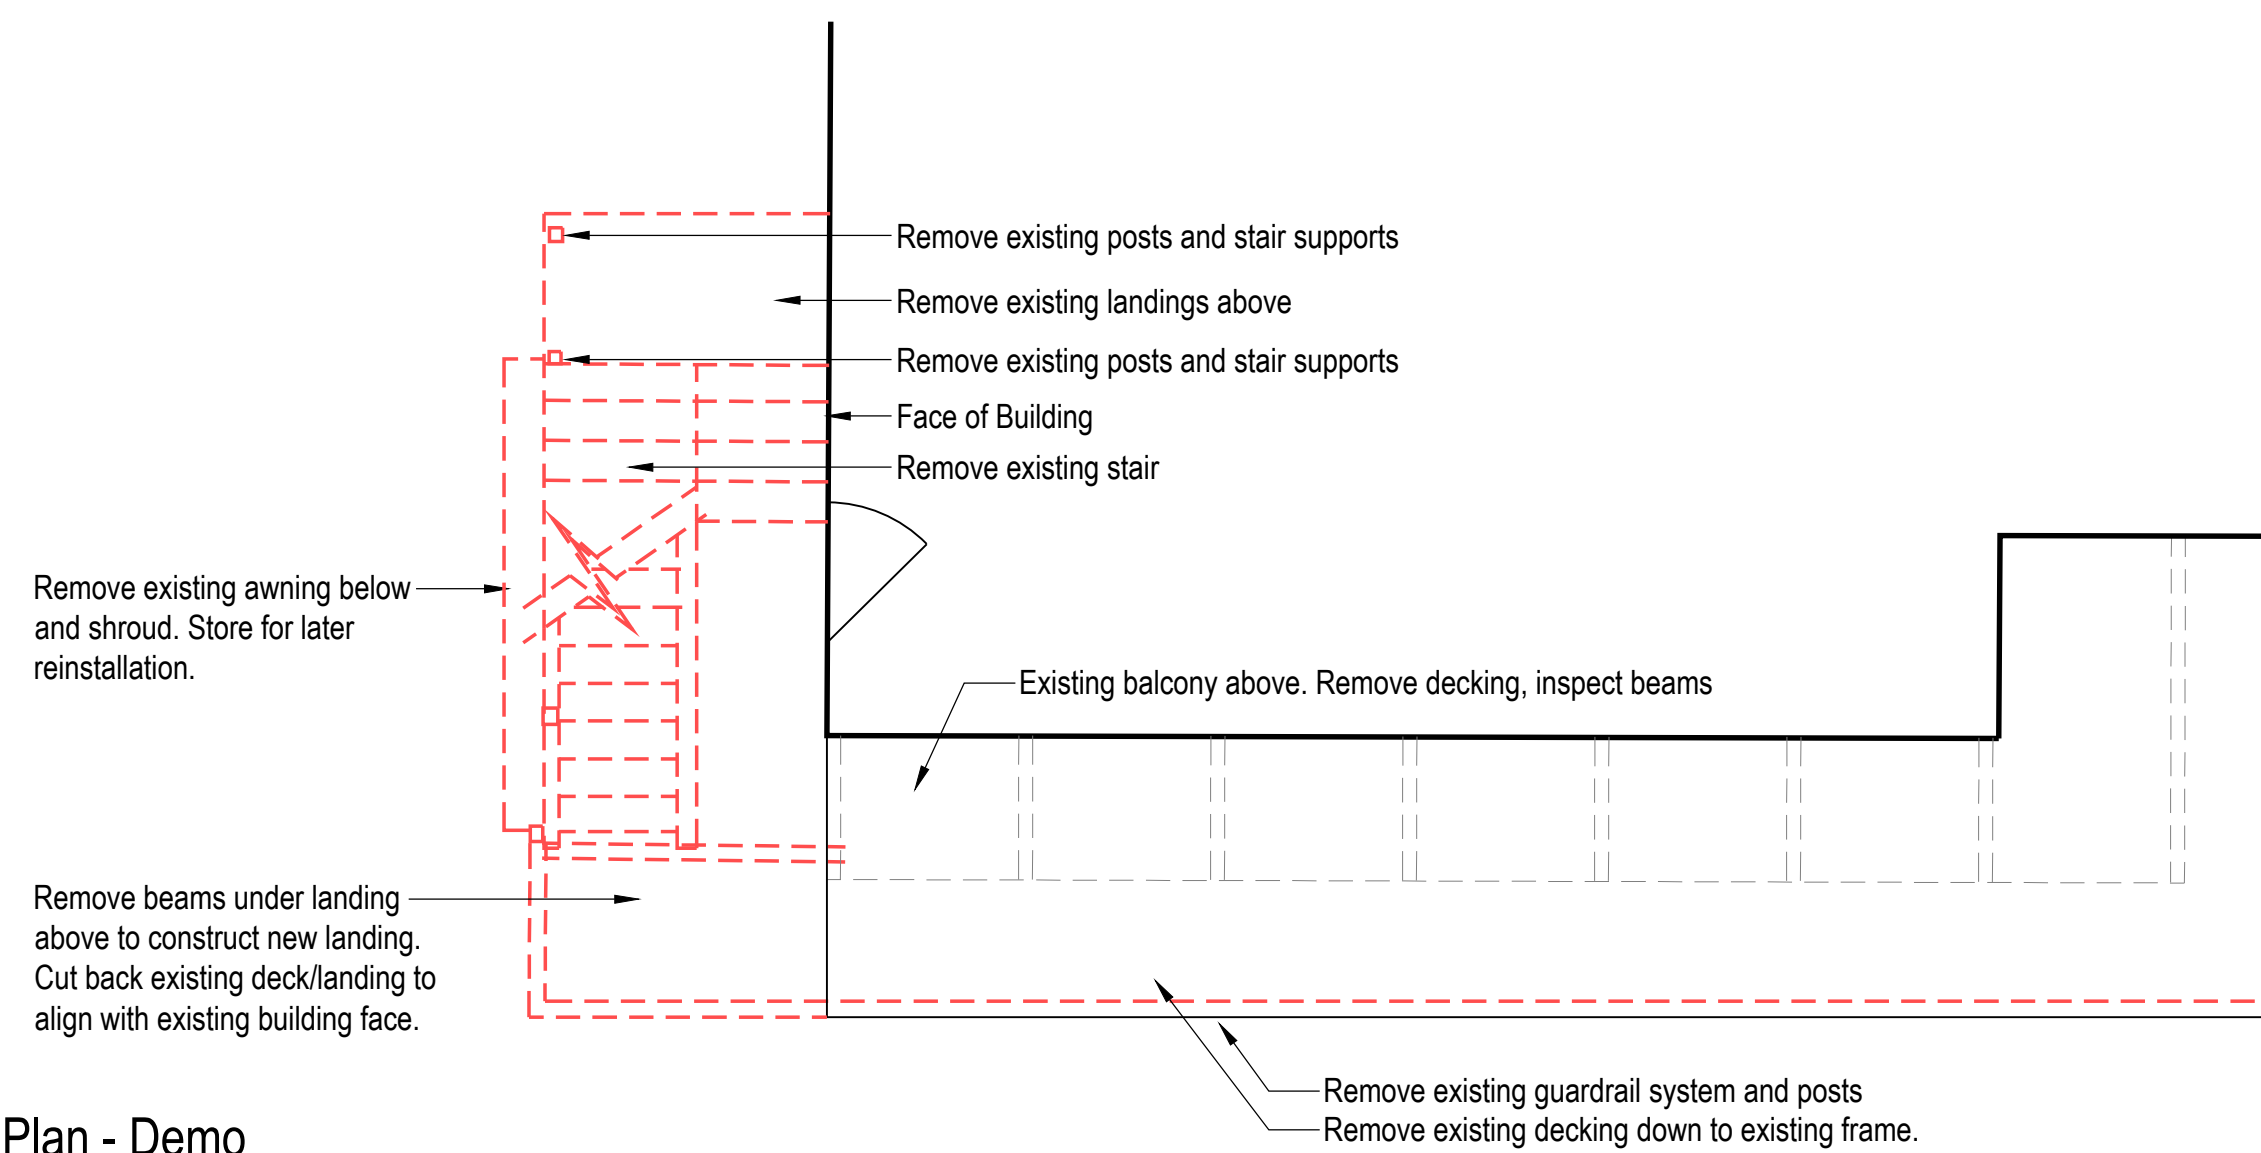


2 Second Floor Plan - Demo
Scale: 1/4"=1'-0"

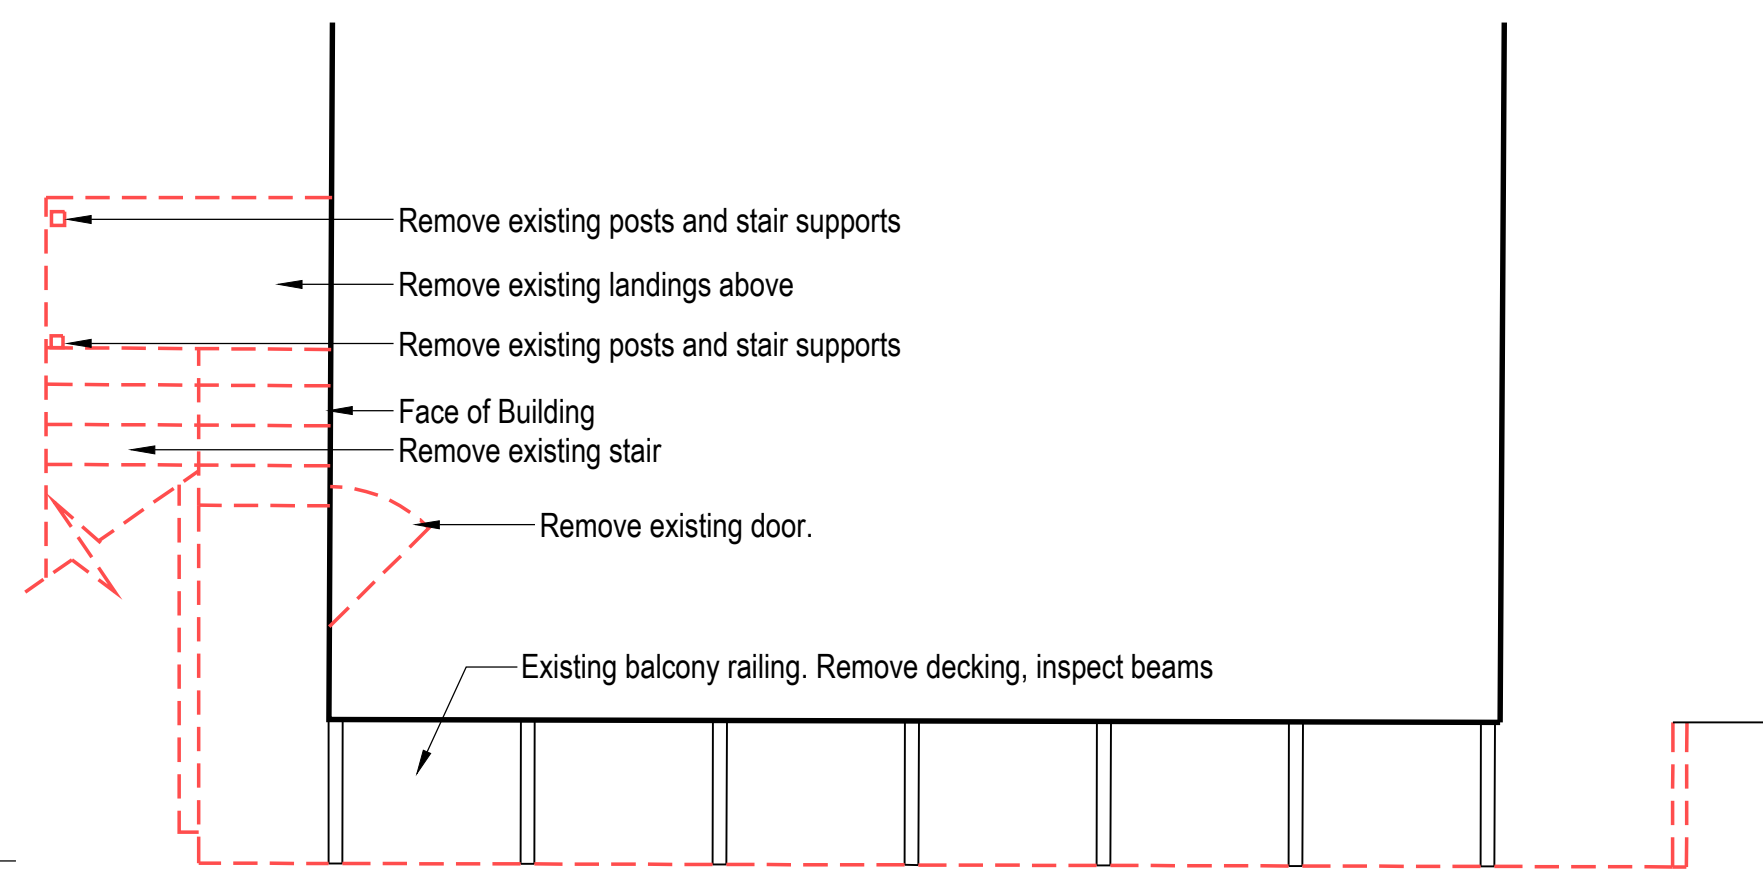


3 Third Floor Plan - Demo
Scale: 1/4"=1'-0"

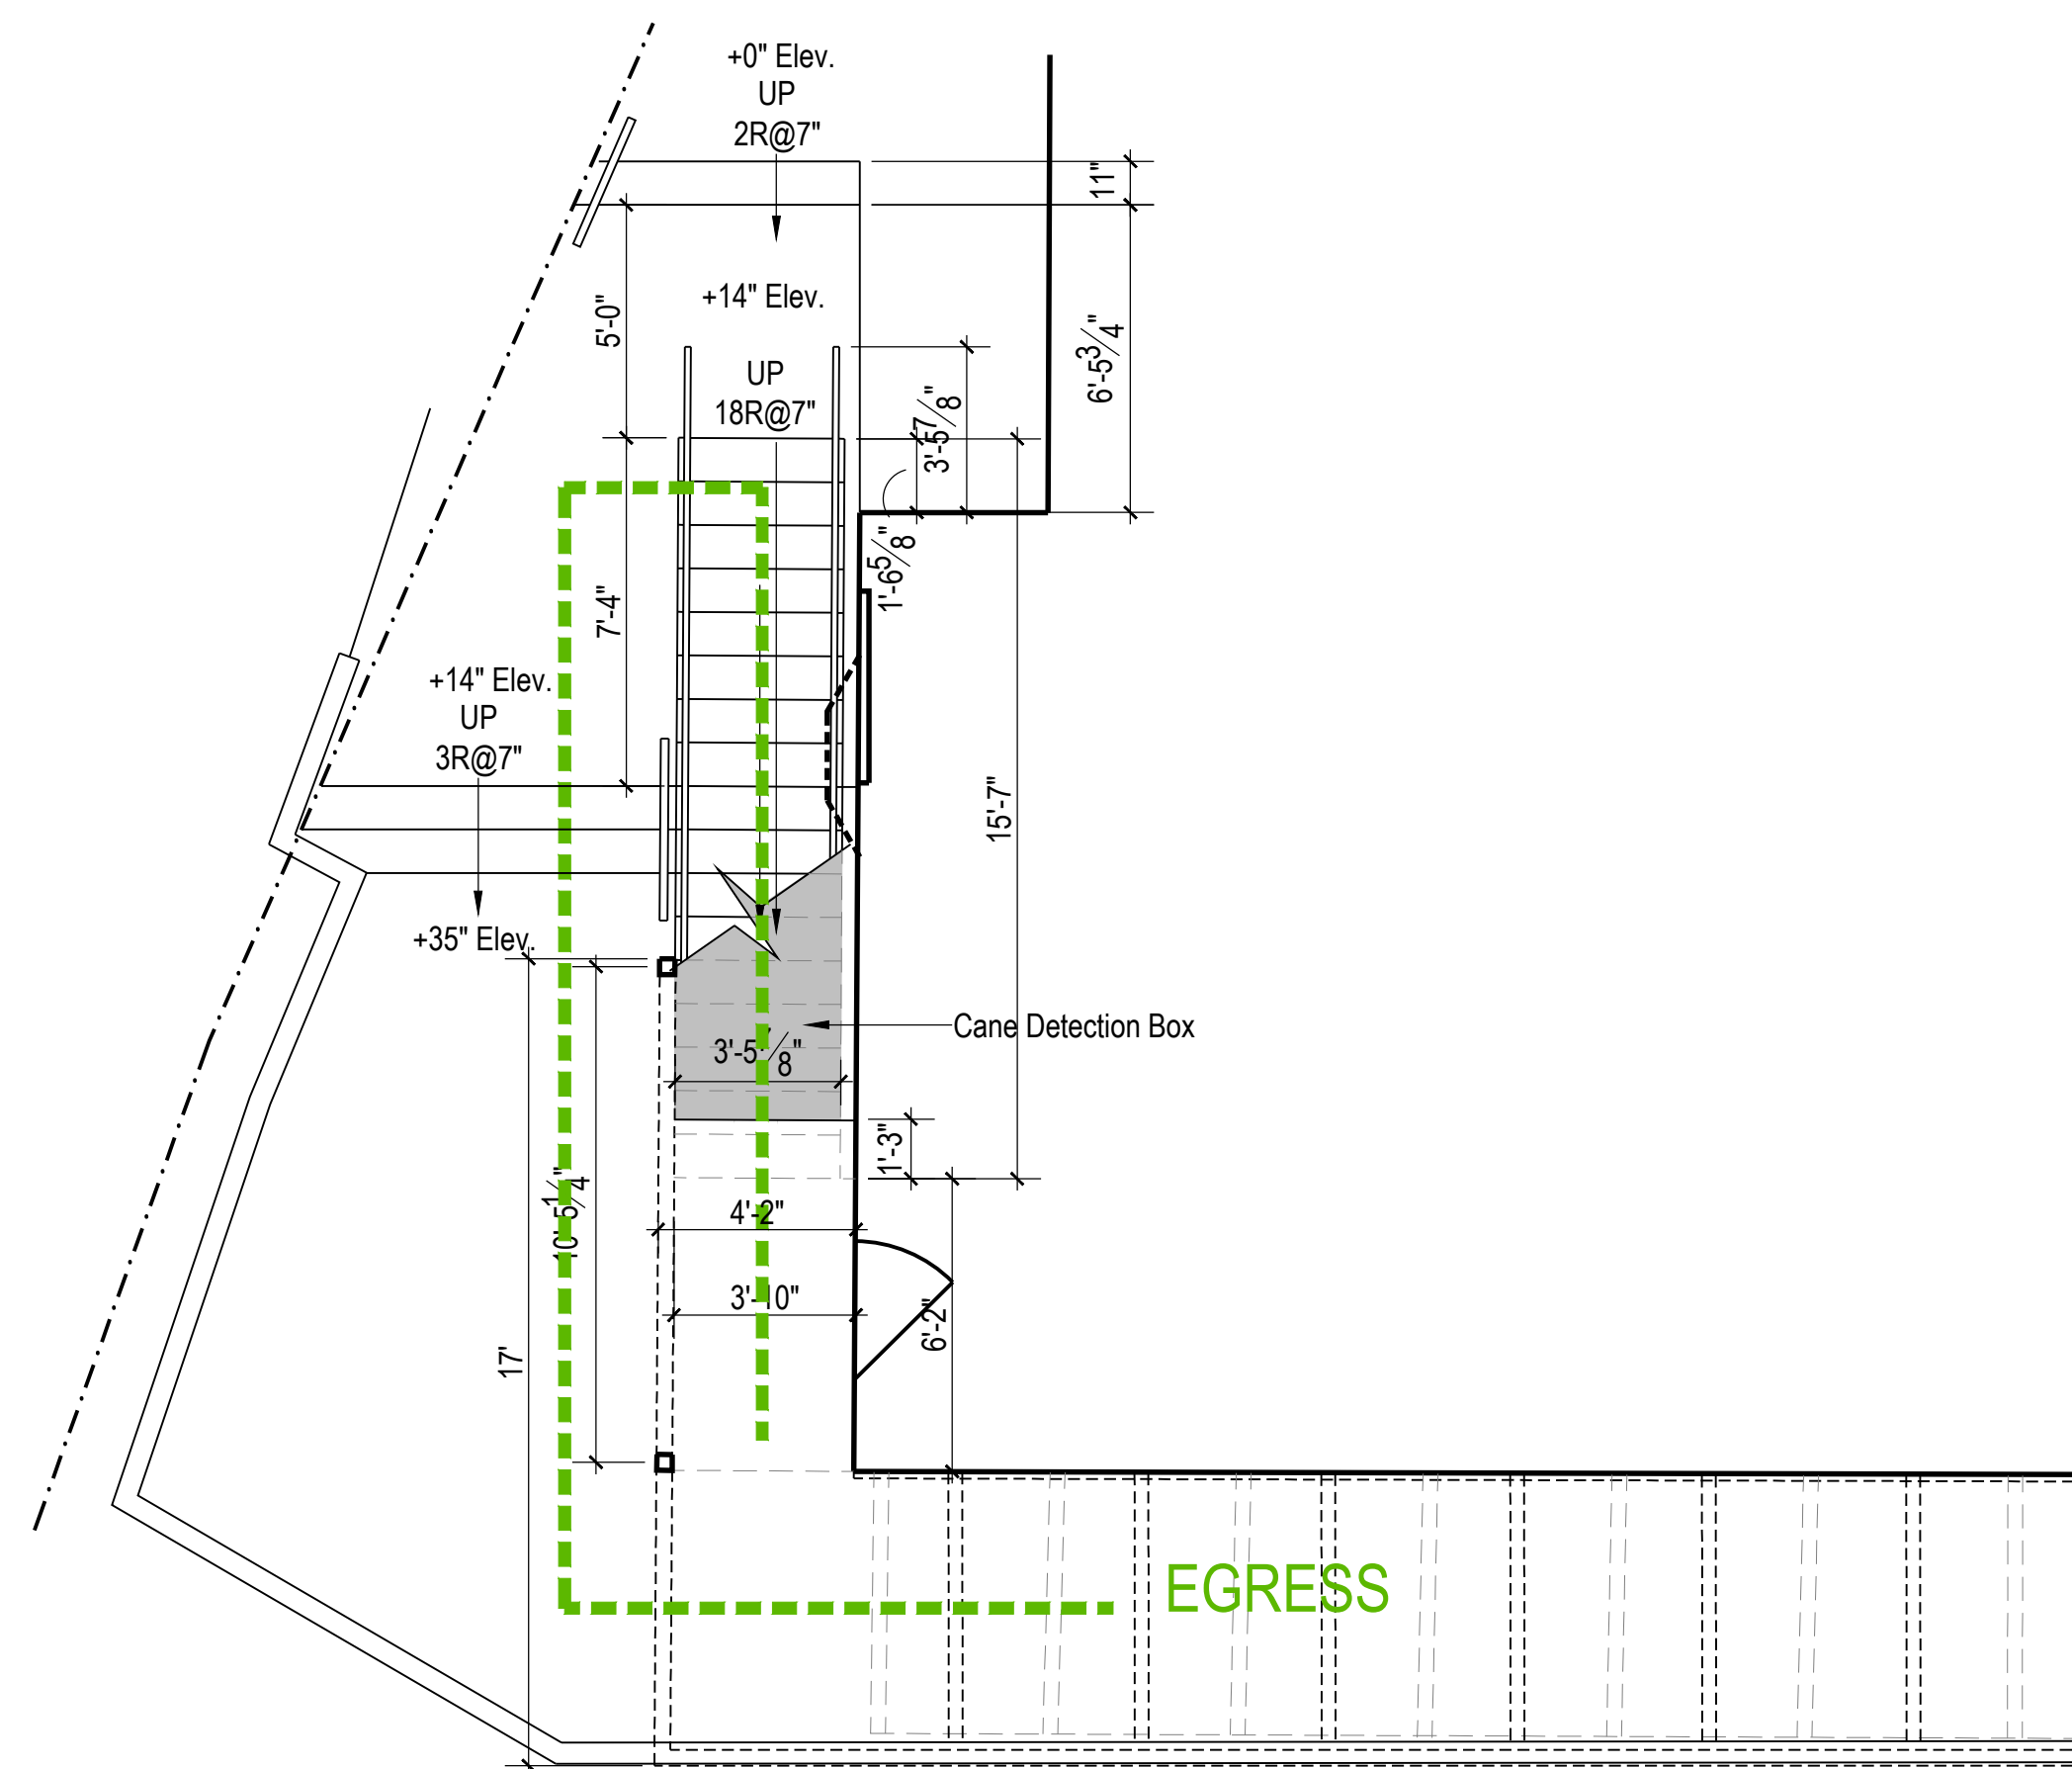

4 First Floor Plan
Scale: 1/4"=1'-0"

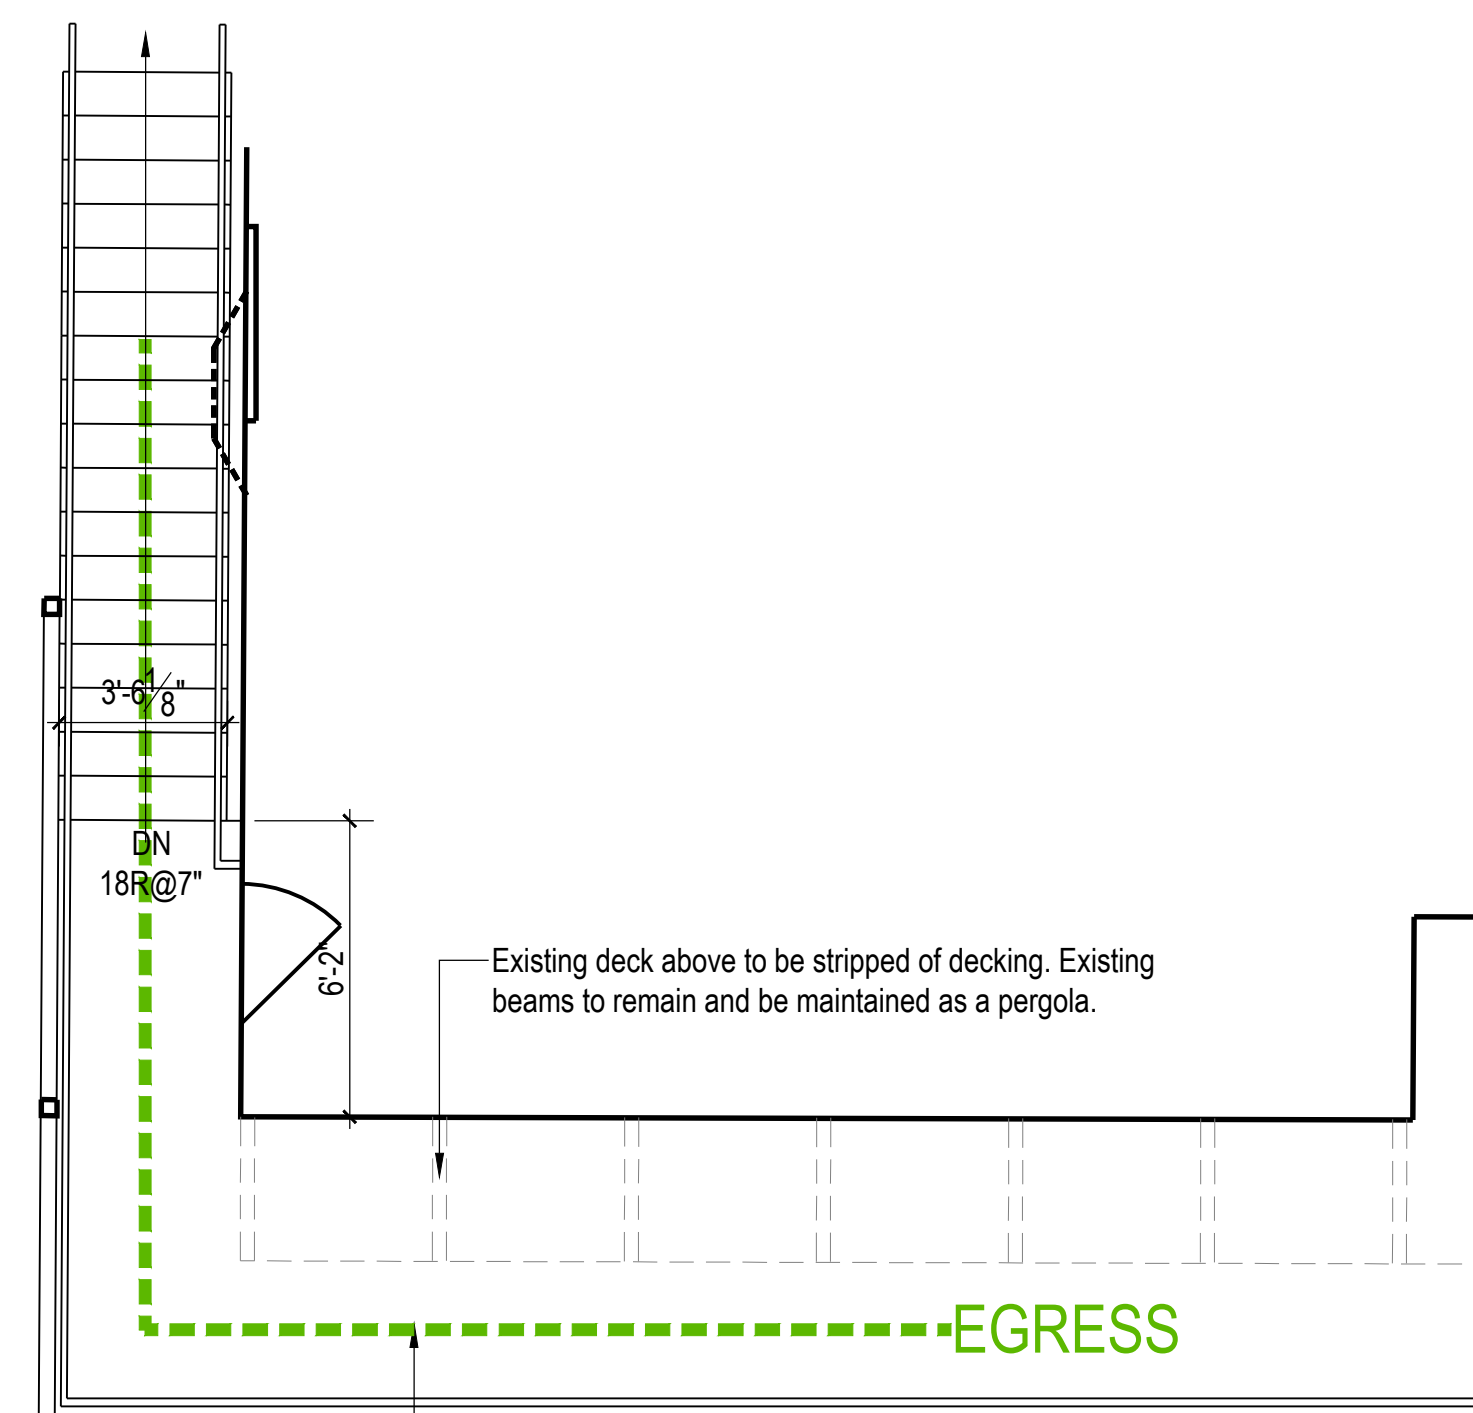

5 Second Floor Plan
Scale: 1/4"=1'-0"

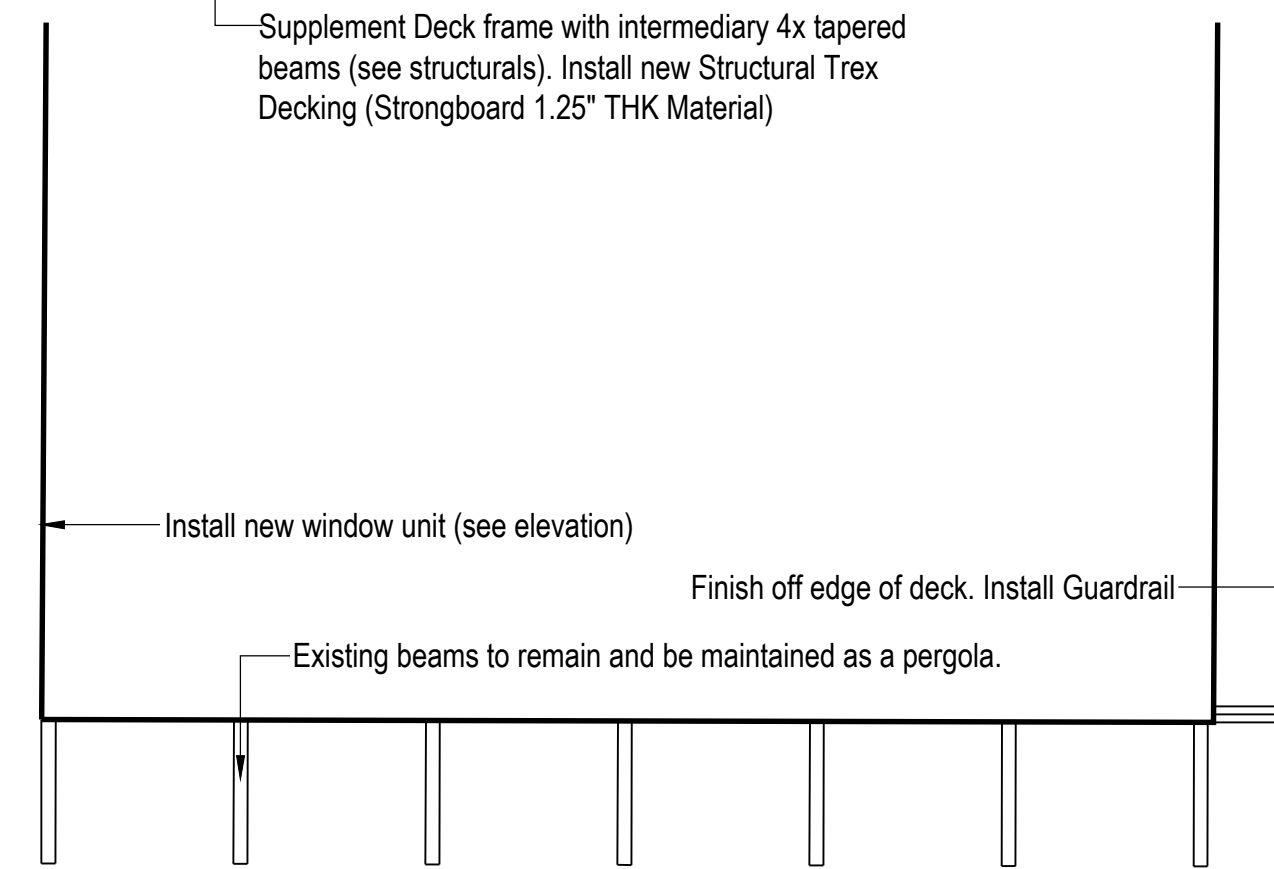


6 Third Floor Plan
Scale: 1/4"=1'-0"

REVISION DATE:
2020 11 28 Review

NOT FOR CONSTRUCTION

24 Lee Street - Bldg D
Marblehead, MA

New Stair

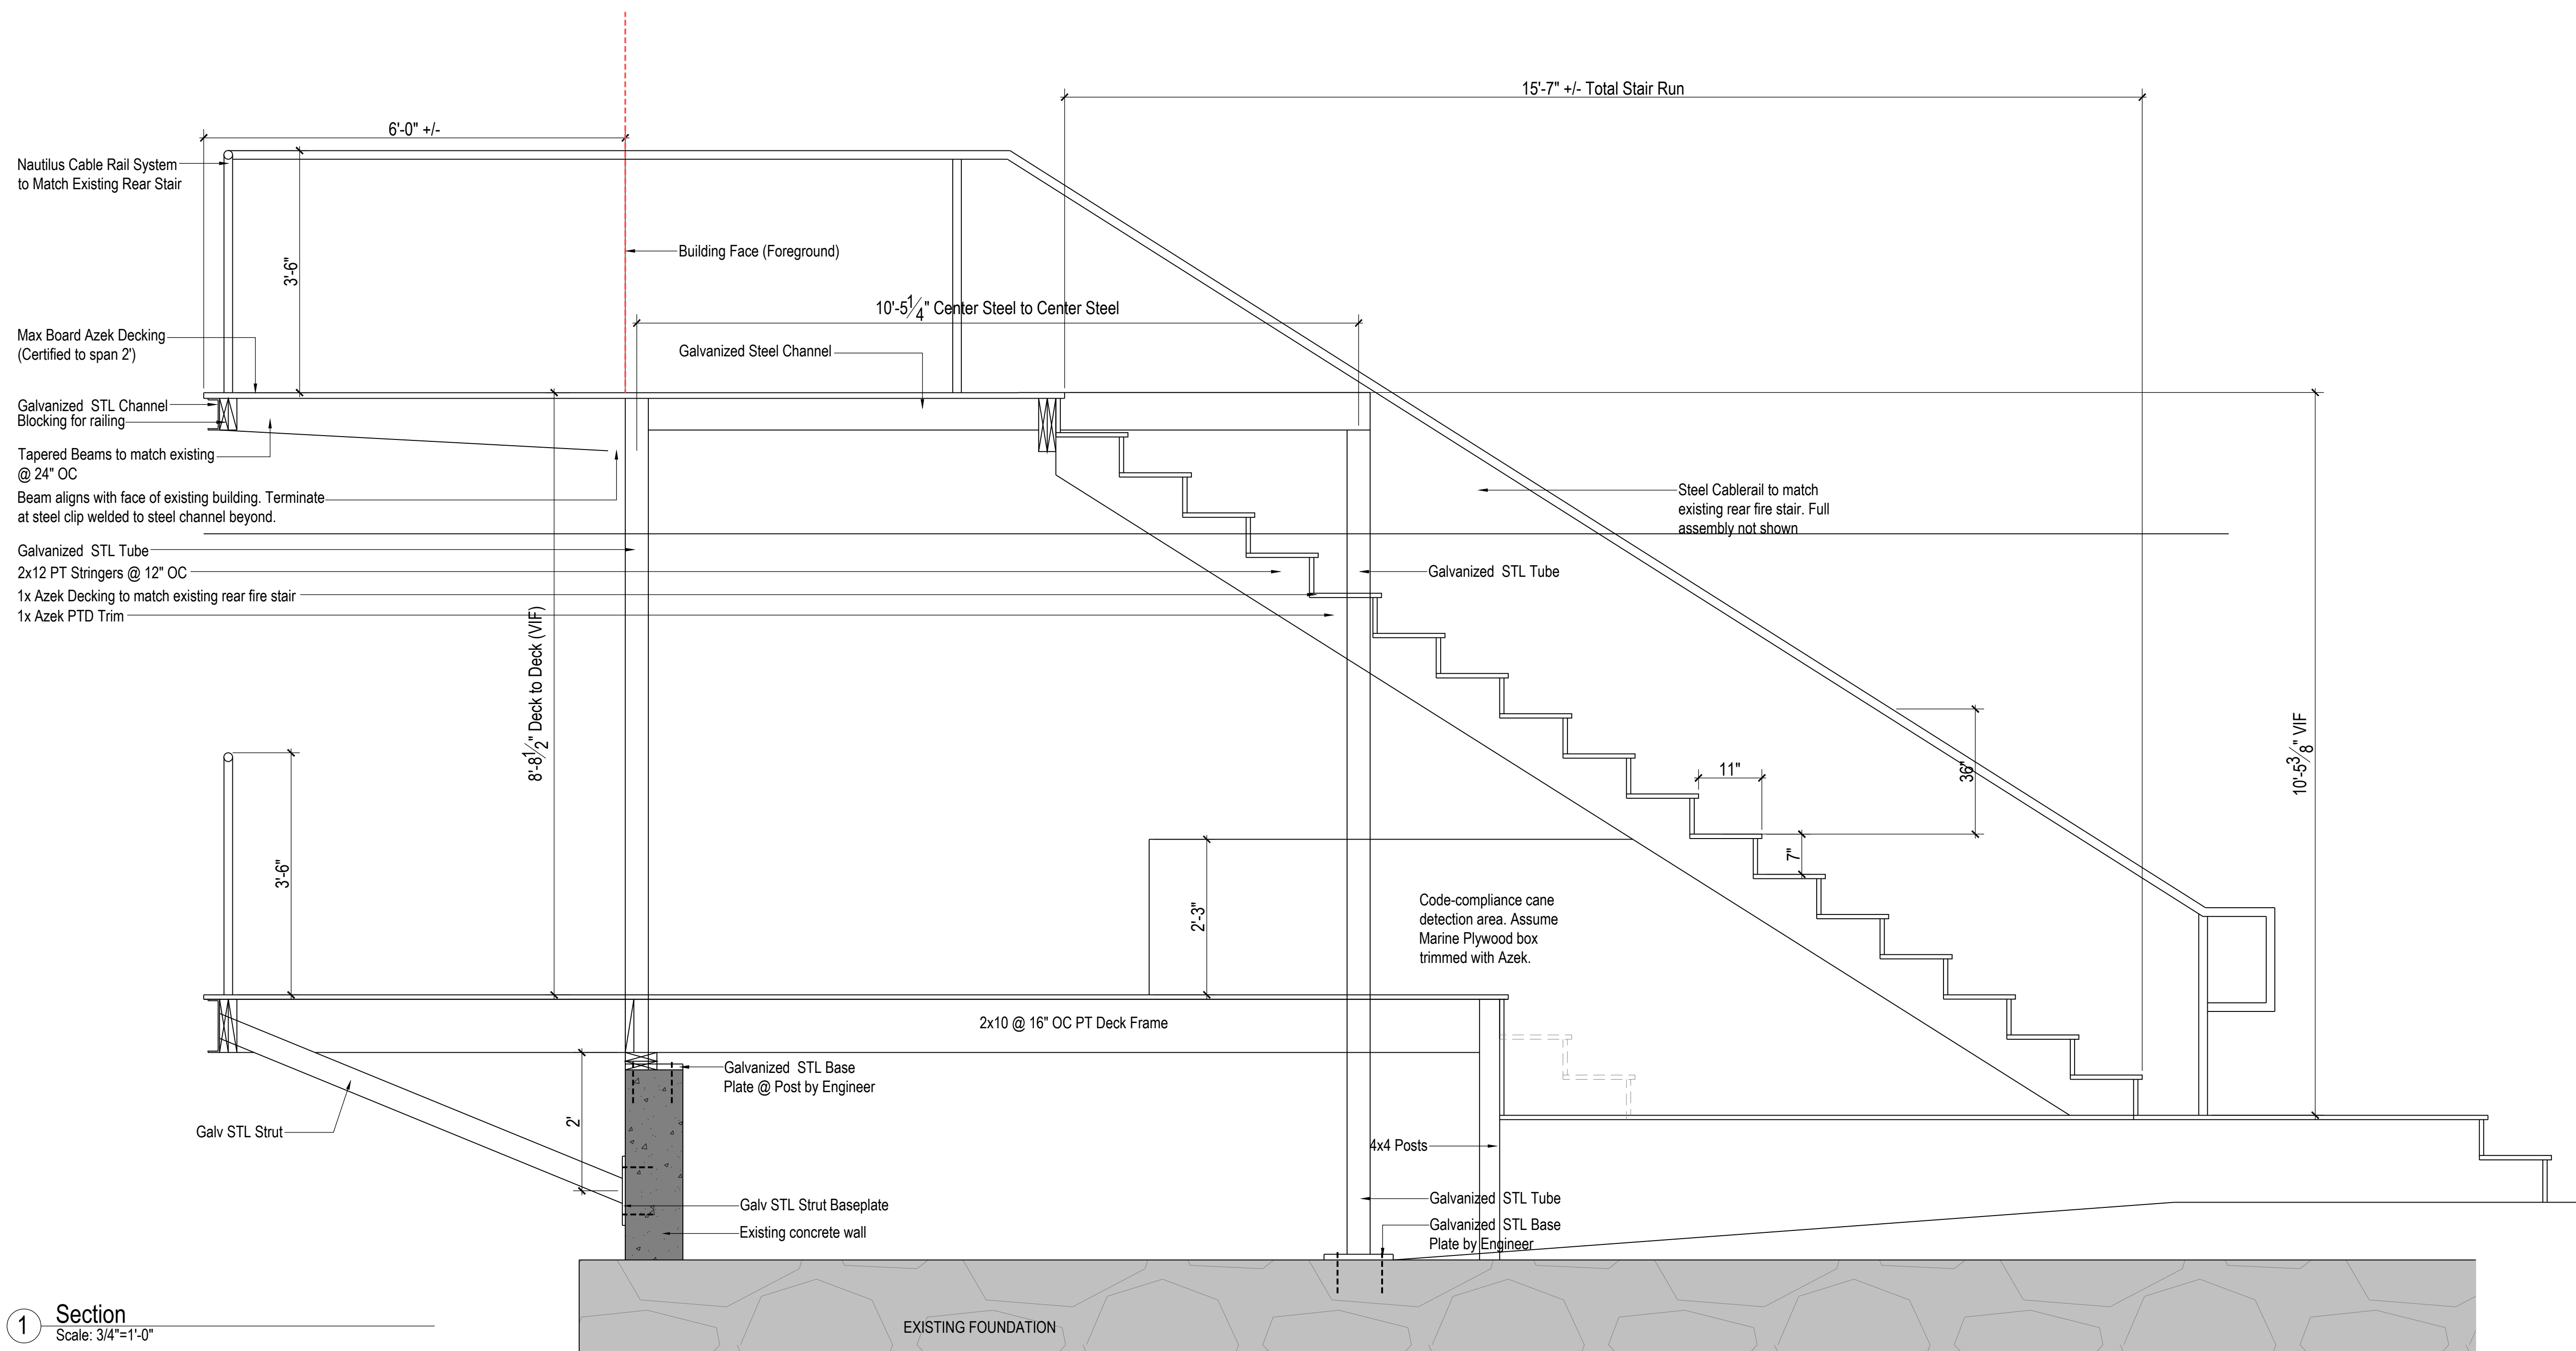

REVISION DATE:
2020 11 28 Review

NOT FOR CONSTRUCTION


24 Lee Street - Bldg D
Marblehead, MA

New Stair

NOTE: ORIGINAL DRAWING SET TO 24X36 FULL SCALE

0 1" 2" 3"

PAGE NO.
2

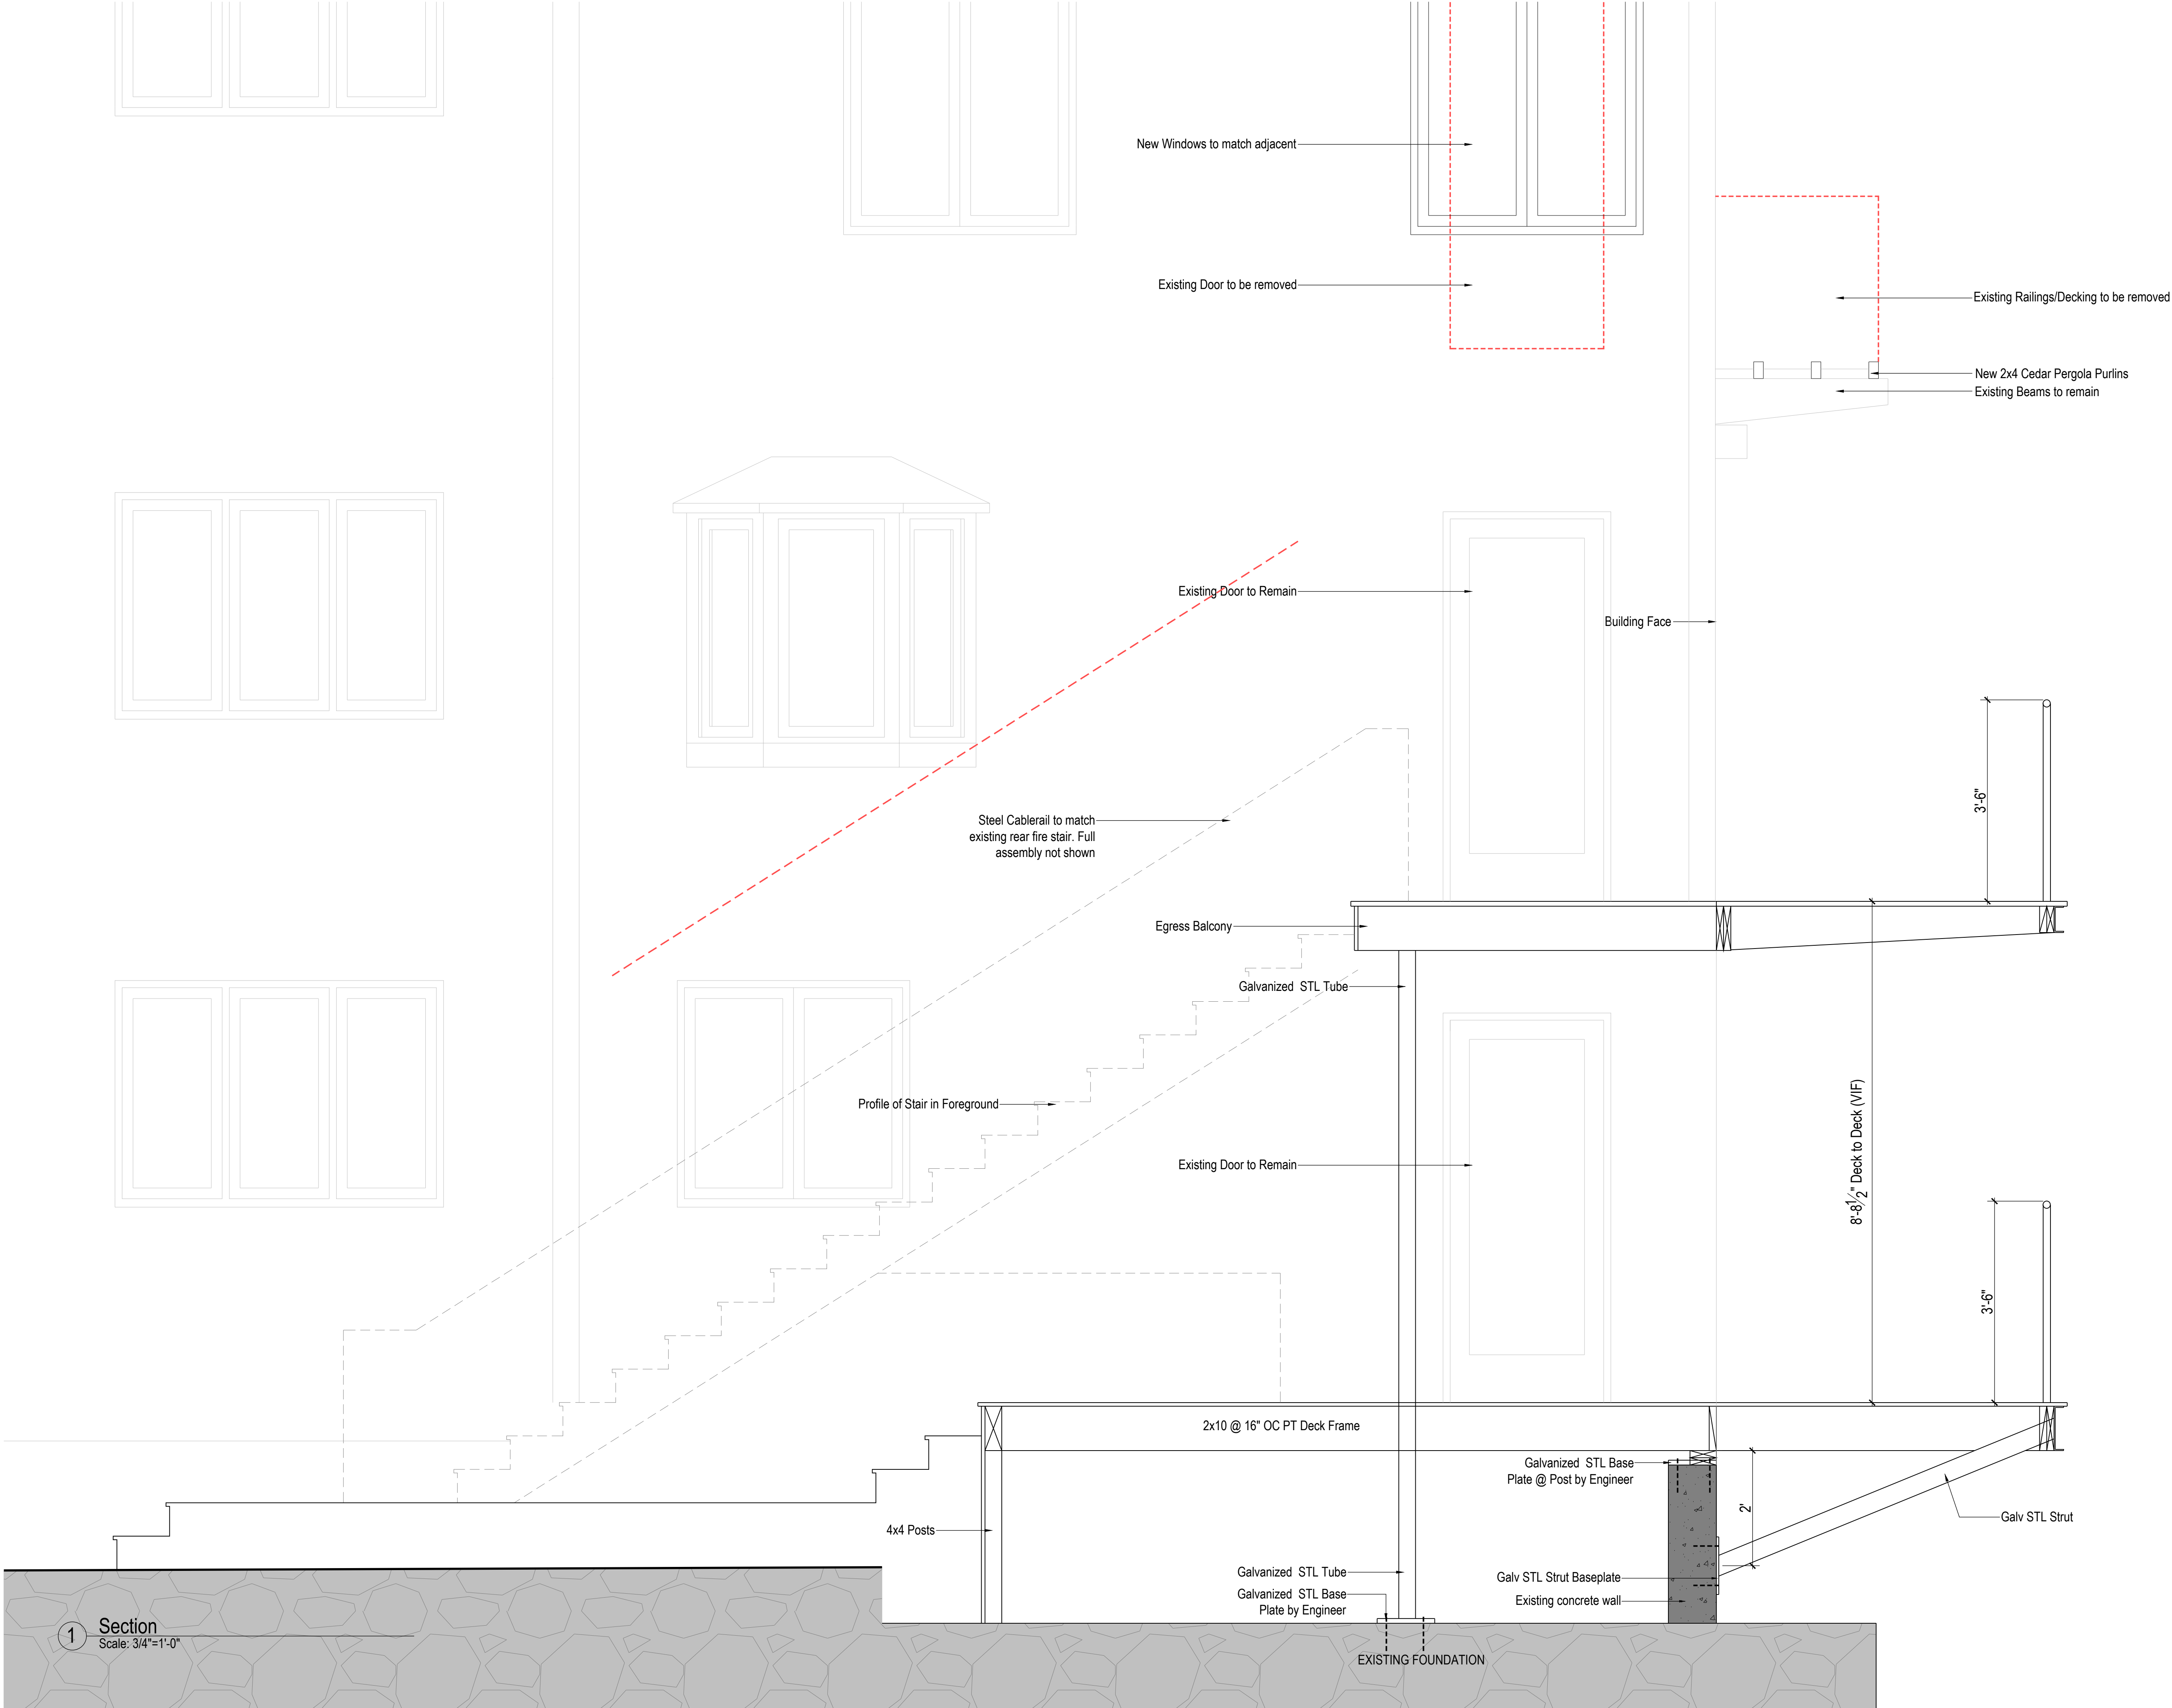

1 Section
Scale: 3/4"=1'-0"



T U C K E R
Architecture & Landscape

59 Atlantic Avenue, Marblehead, MA
www.TuckerArch.com
(781) 631-3546

Tucker Architecture and Landscape LLC


REVISION DATE:
2020 11 28 Review

NOT FOR CONSTRUCTION

24 Lee Street - Bldg D
Marblehead, MA

New Stair

NOTE: ORIGINAL DRAWING SET TO 24X36 FULL SCALE
0 1" 2" 3"
PAGE NO. 3

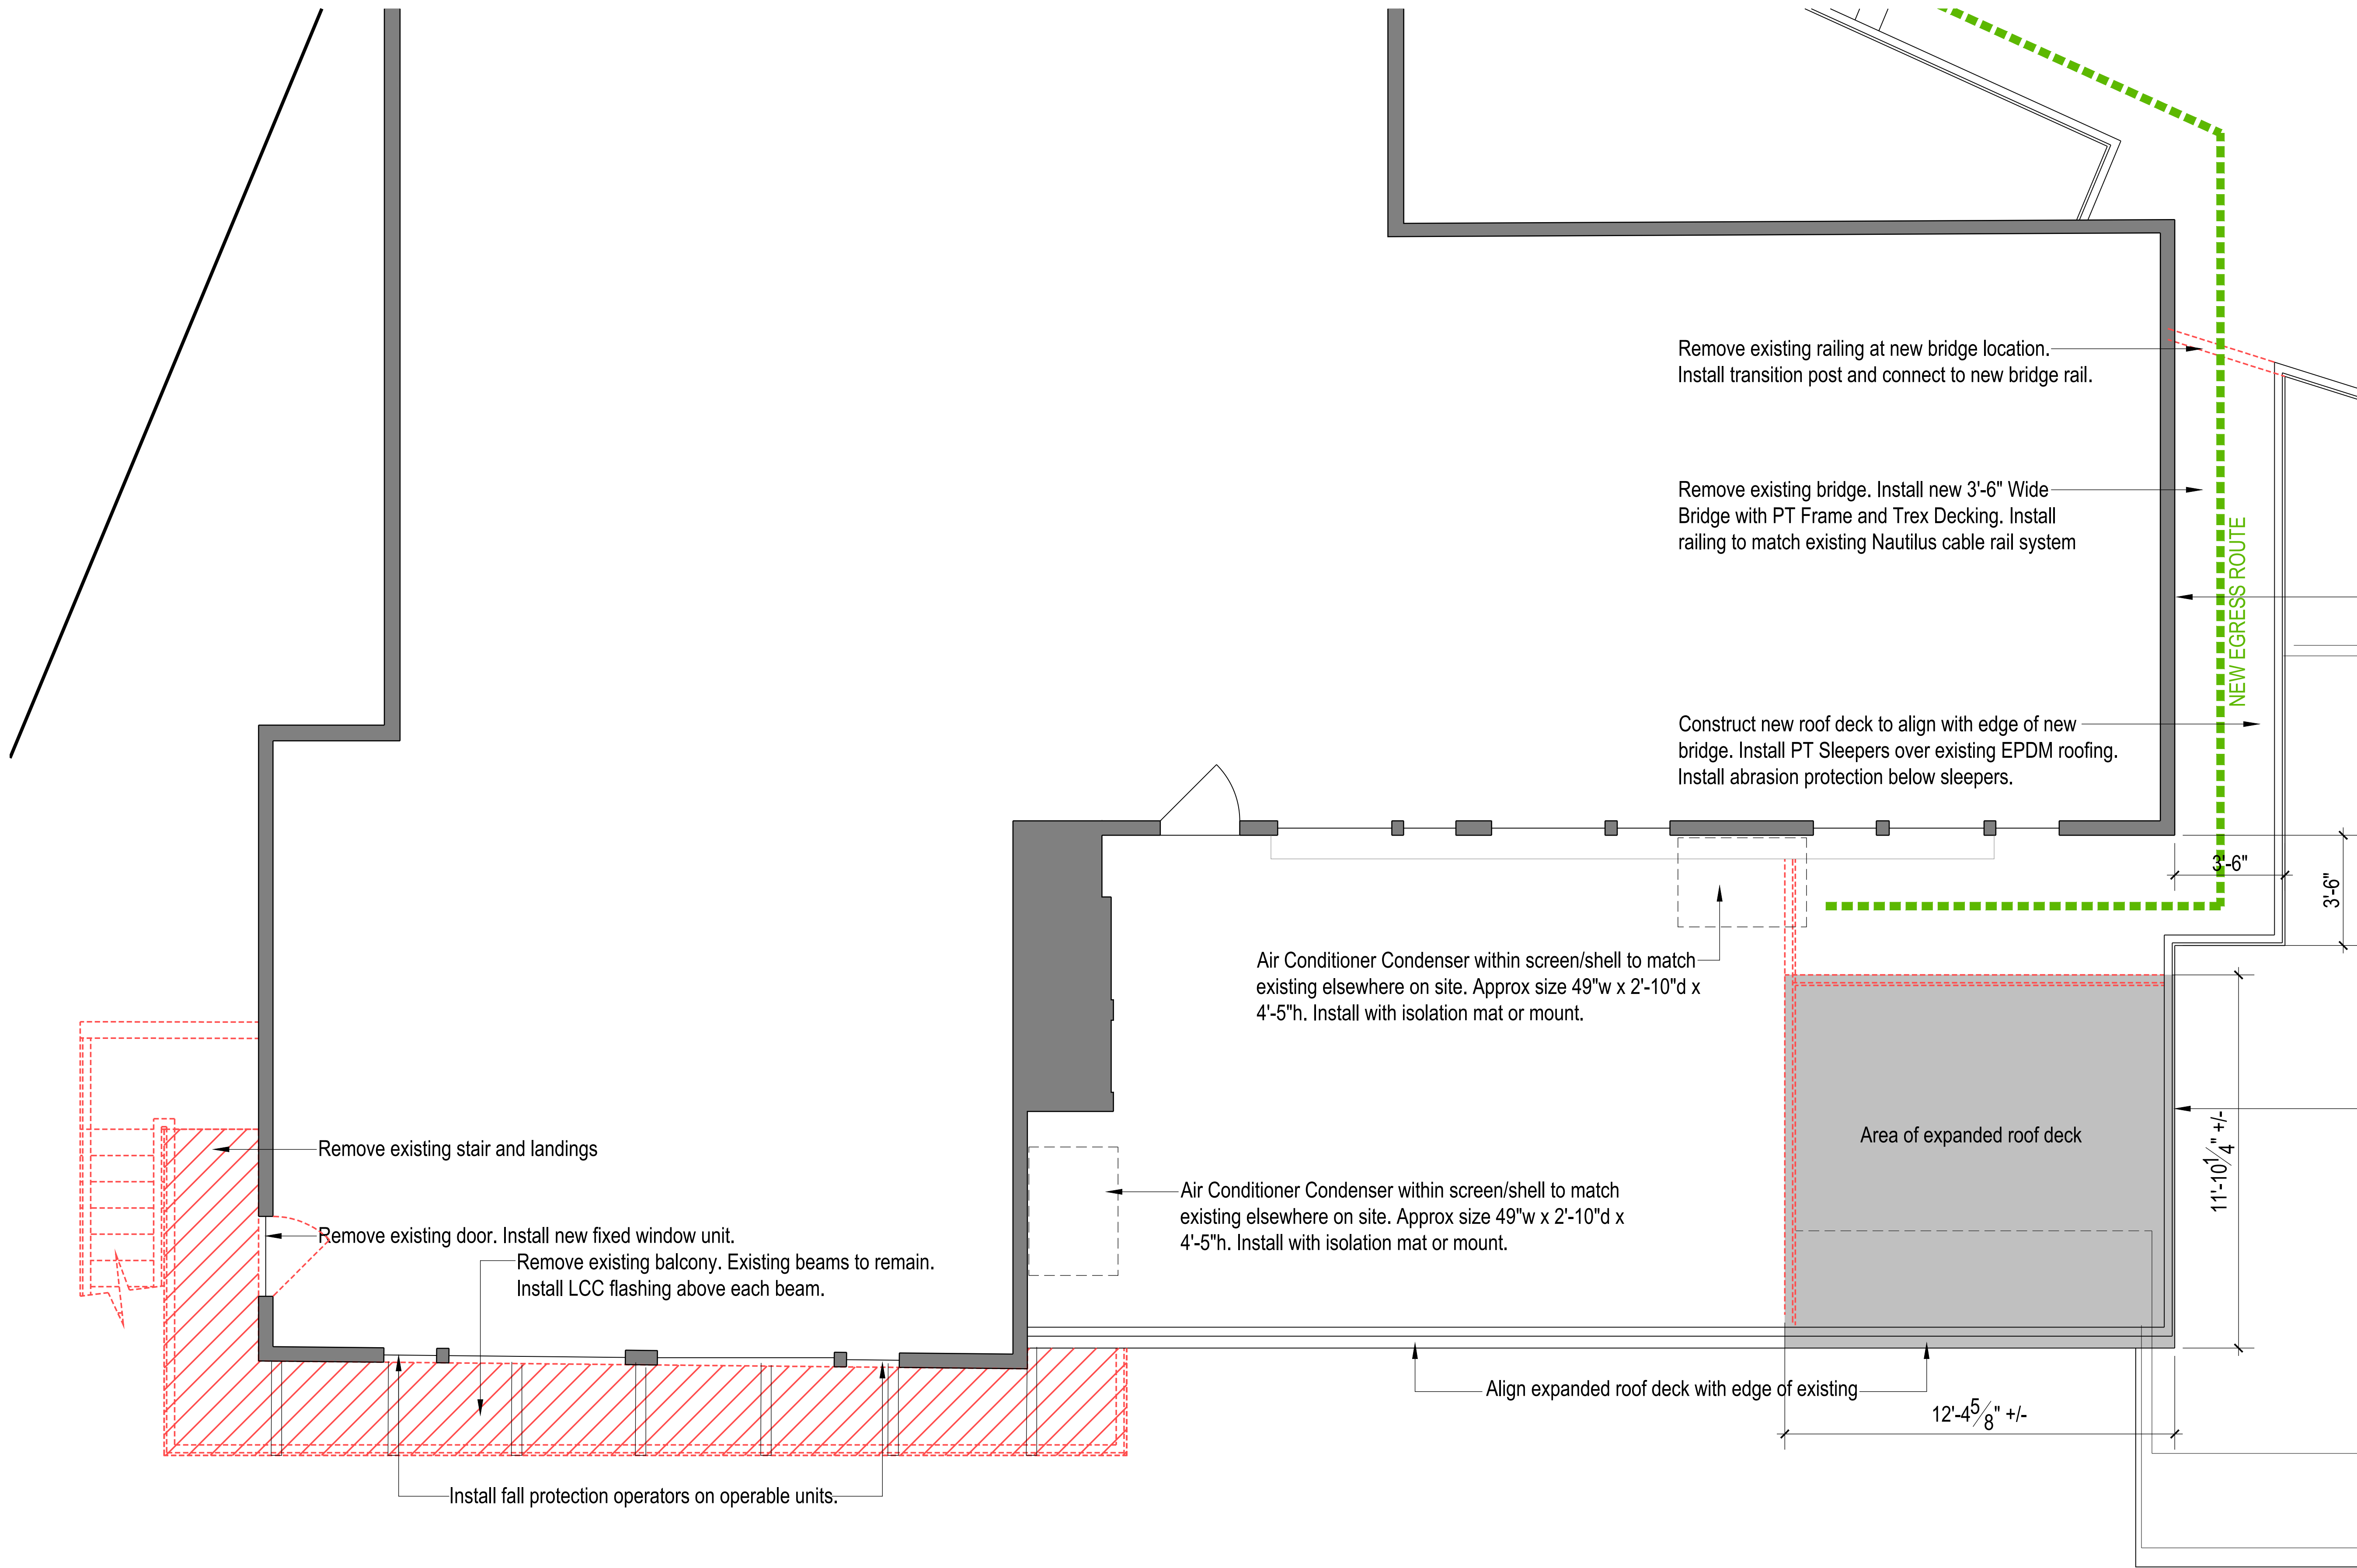



T U C K E R
Architecture & Landscape
59 Atlantic Avenue, Marblehead, MA
www.TuckerArch.com
(781) 631-3546
Tucker Architecture and Landscape LLC

REVISION DATE:
2020 11 28 Review

NOT FOR CONSTRUCTION

24 Lee Street - Bldg D
Marblehead, MA





Third Floor Roof Deck Plan

NOTE: ORIGINAL DRAWING SET TO 24X36 FULL SCALE



0 1 2 3

PAGE NO.
4

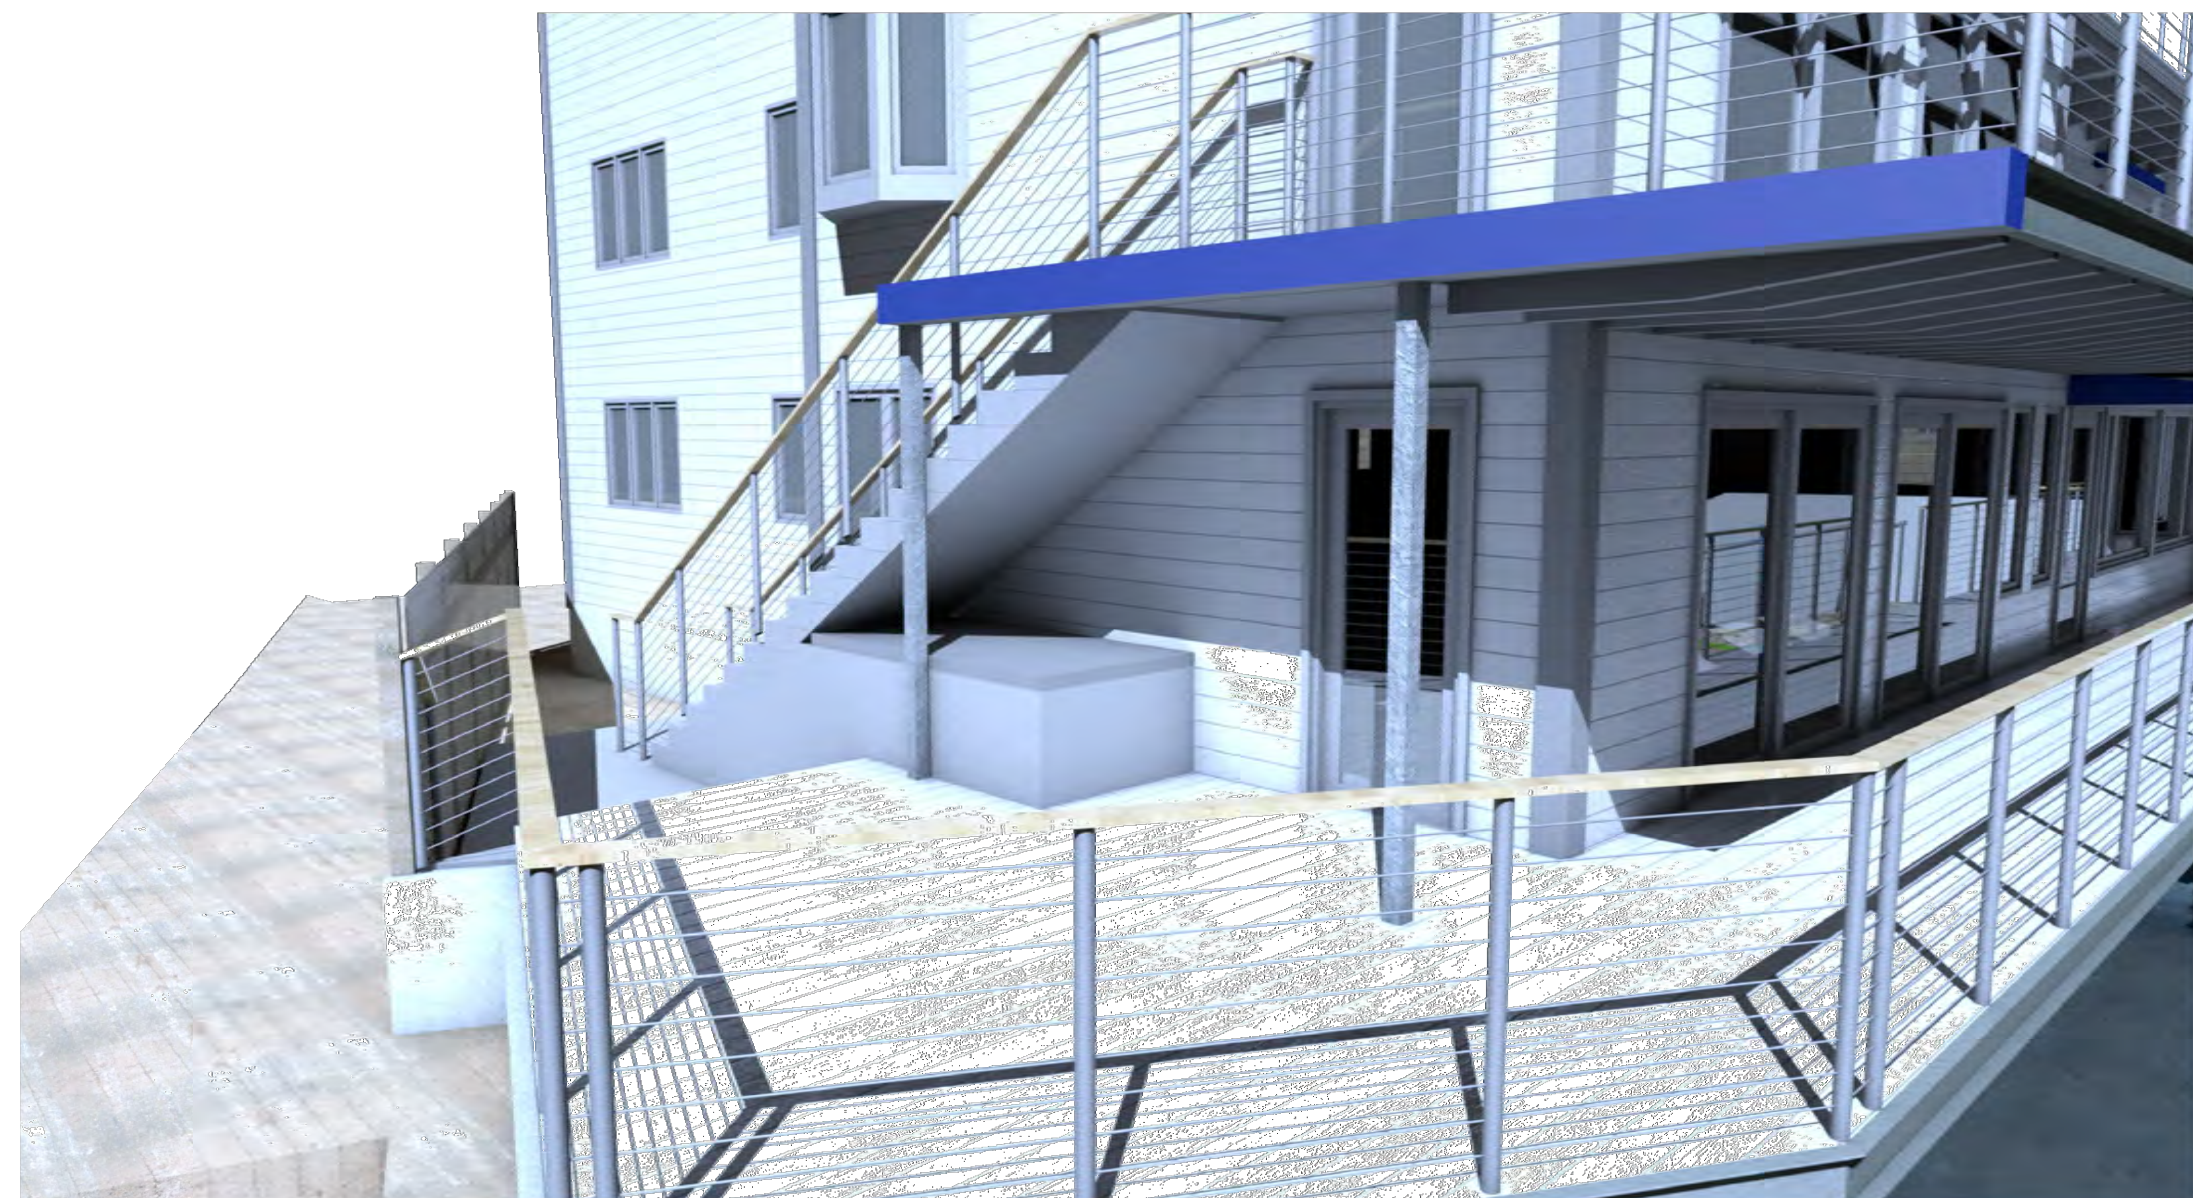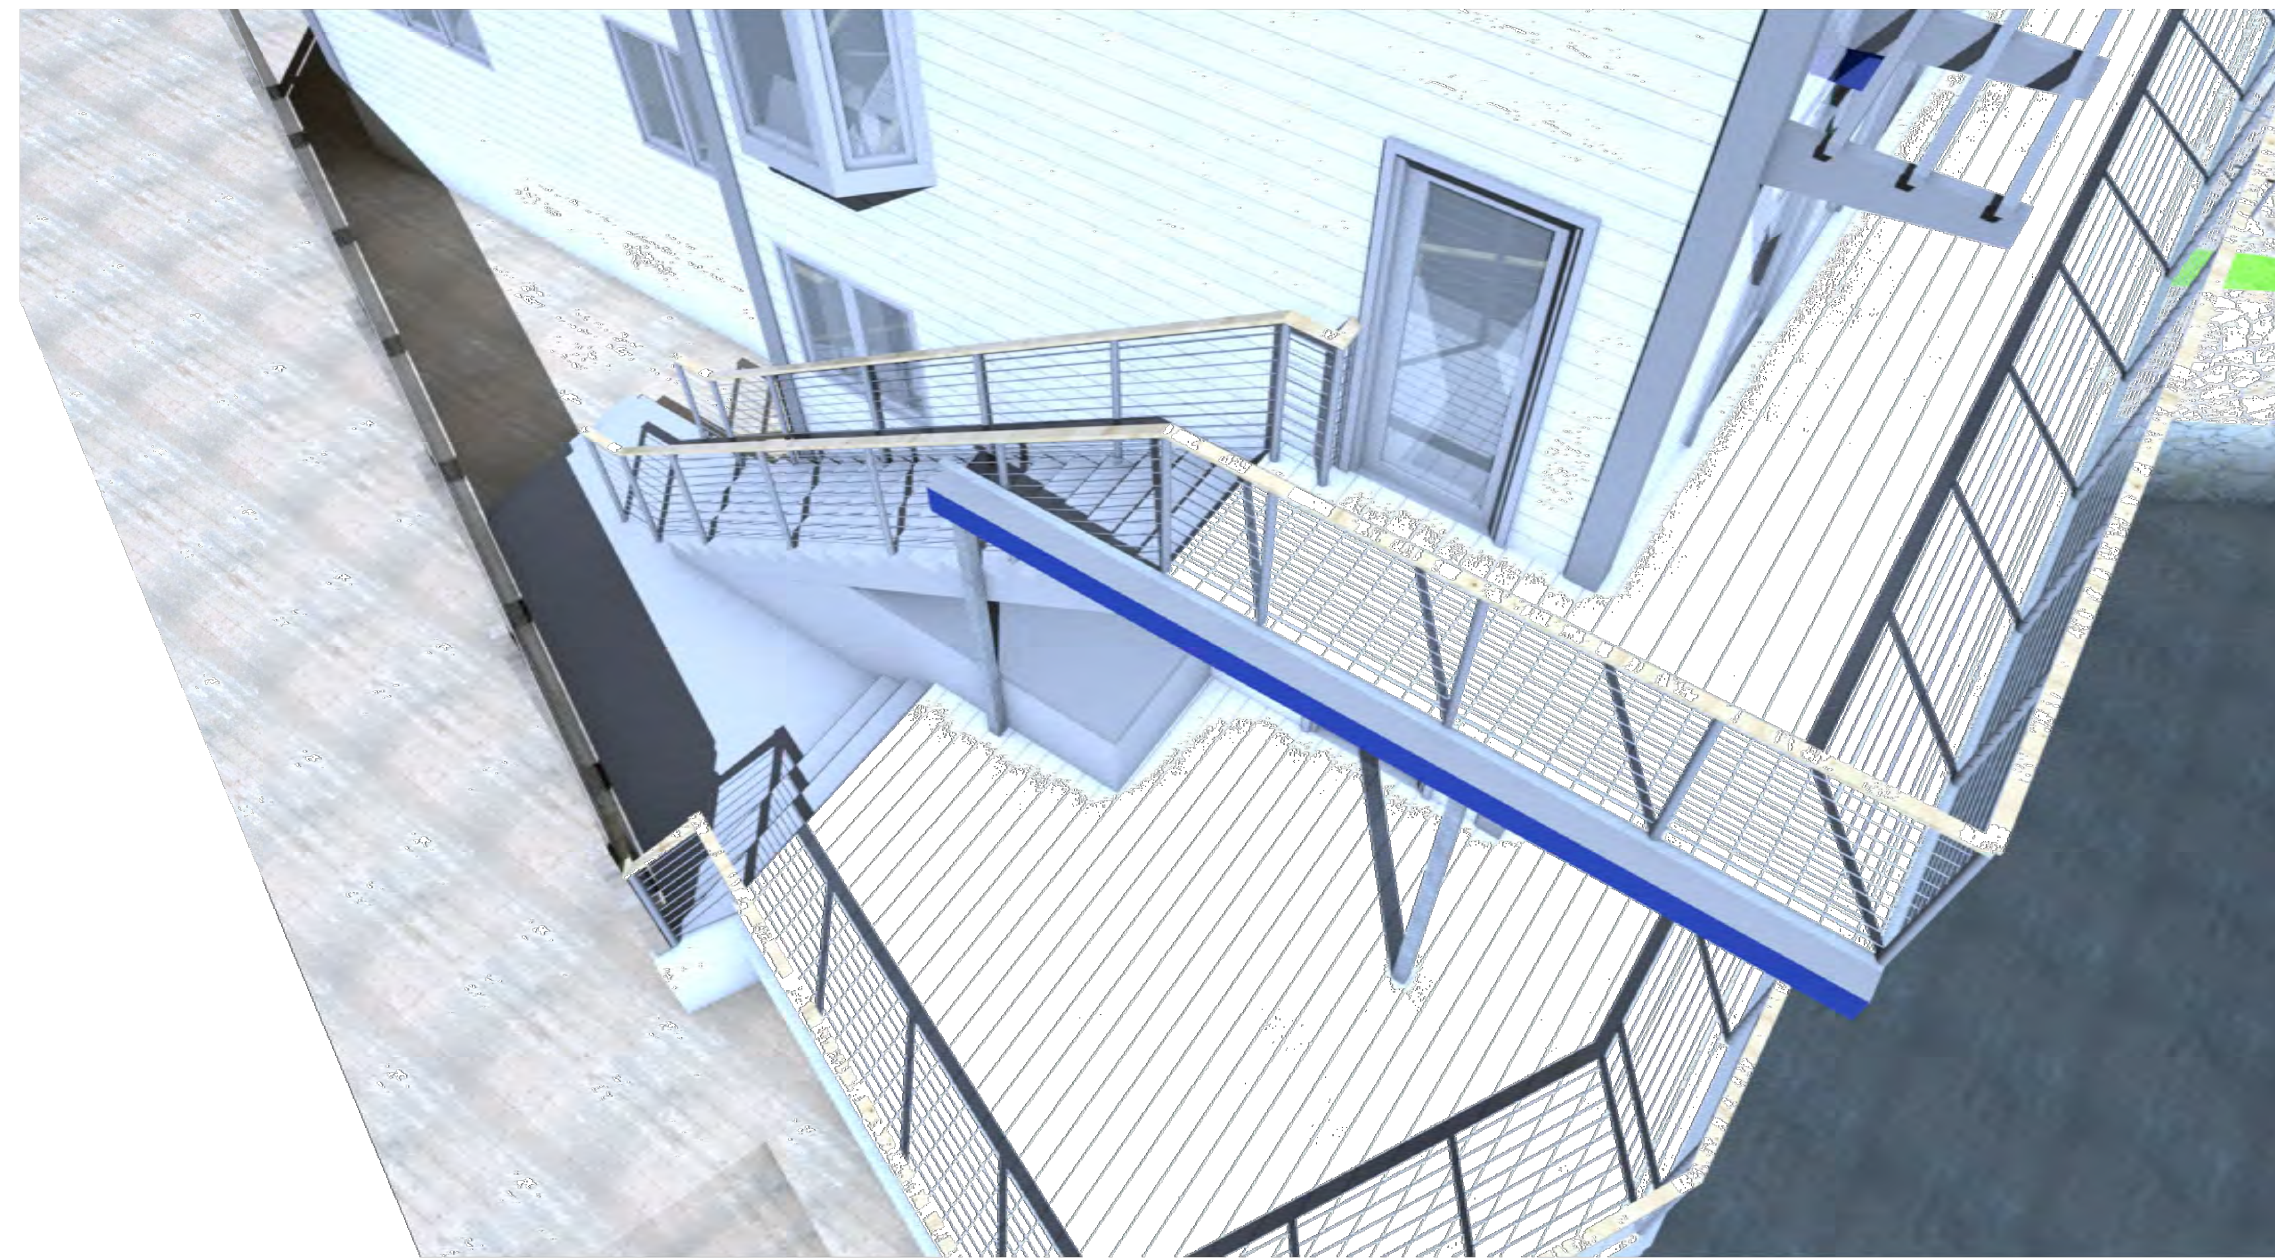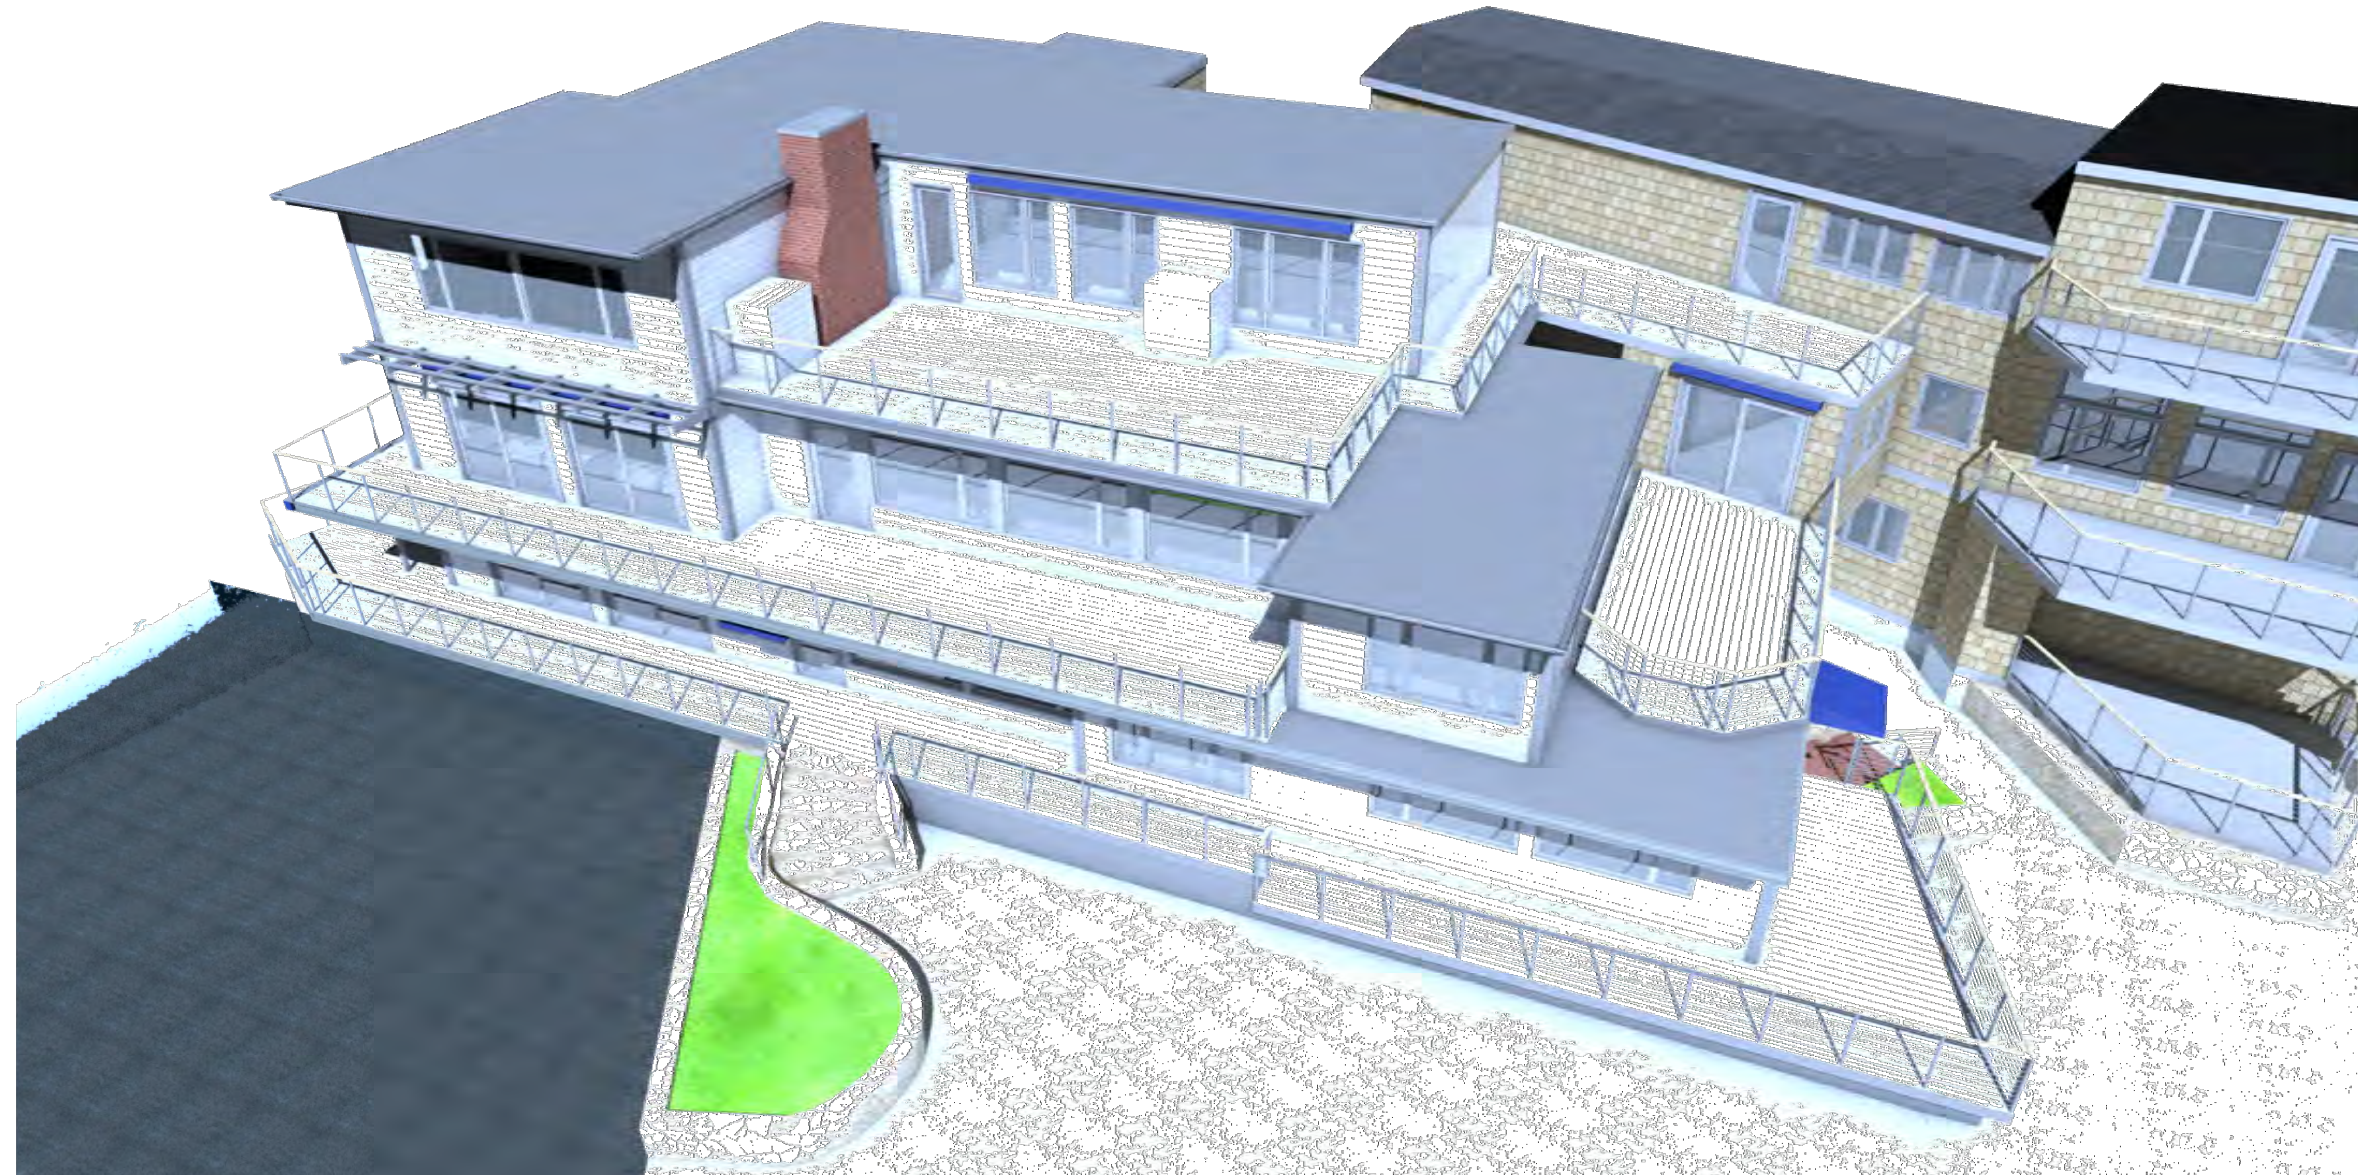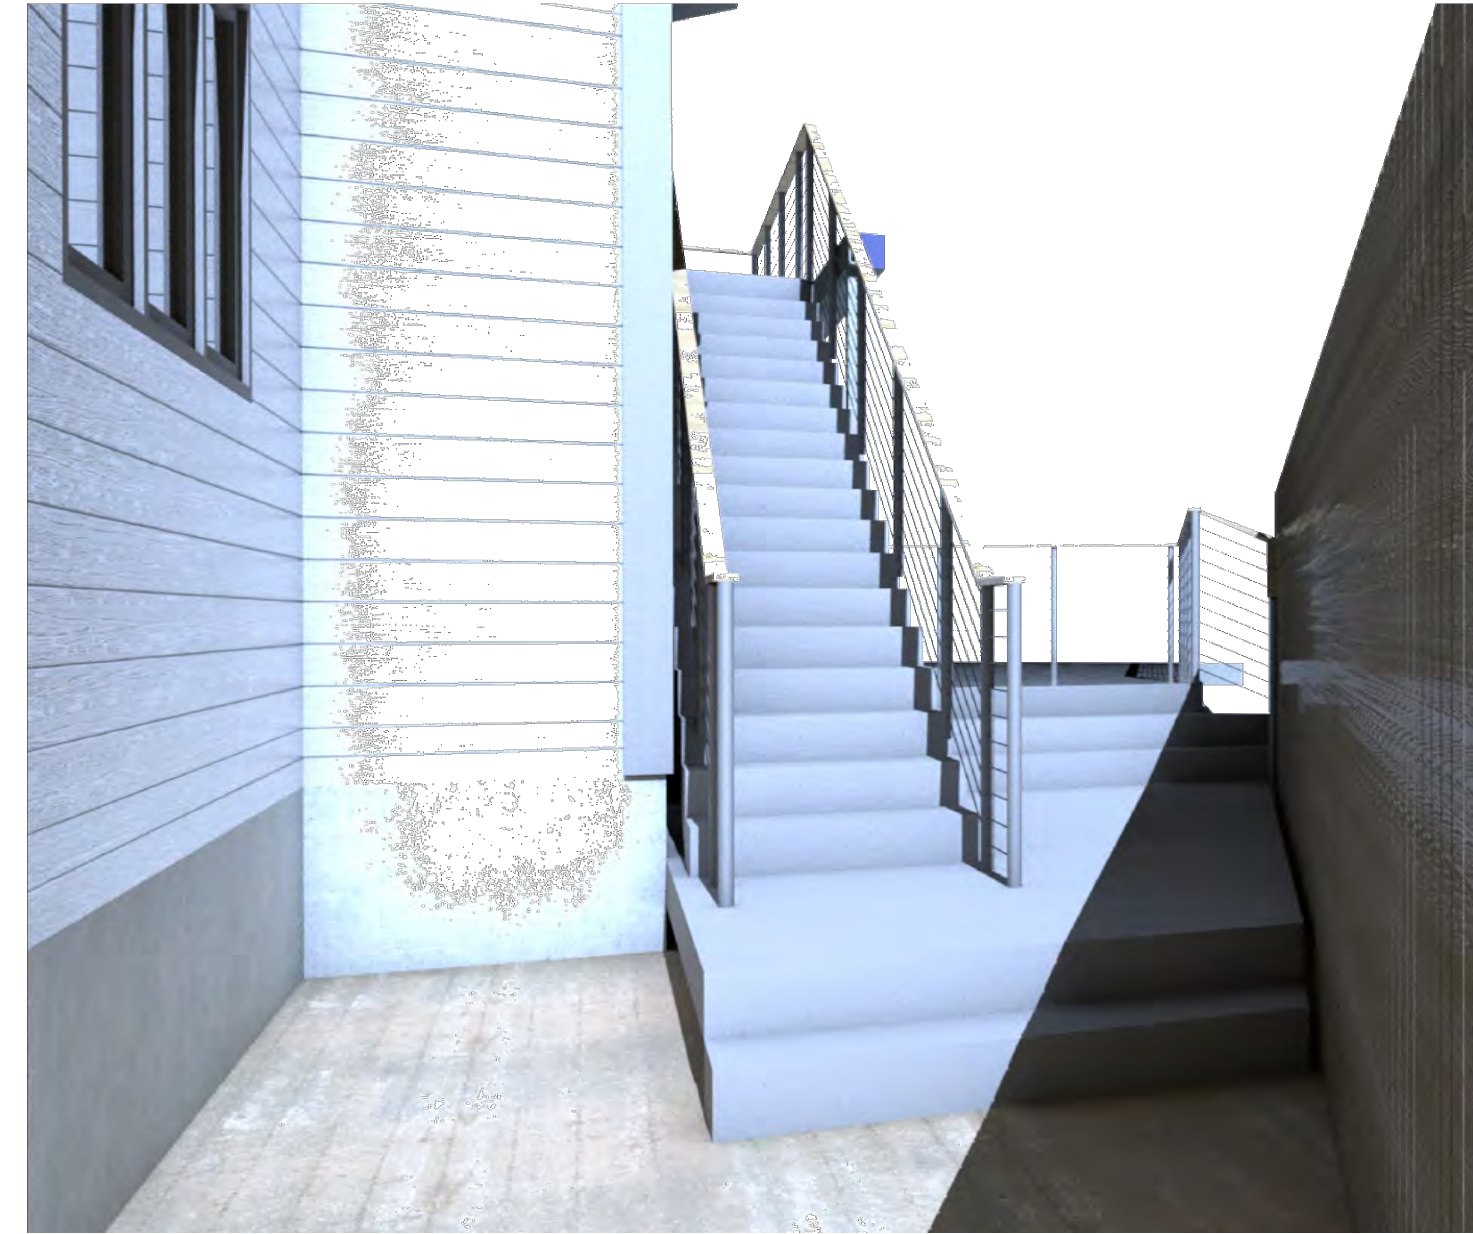

REVISION DATE:
2020 11 28 Review

NOT FOR CONSTRUCTION

24 Lee Street - Bldg D
Marblehead, MA

Proposed Renderings