


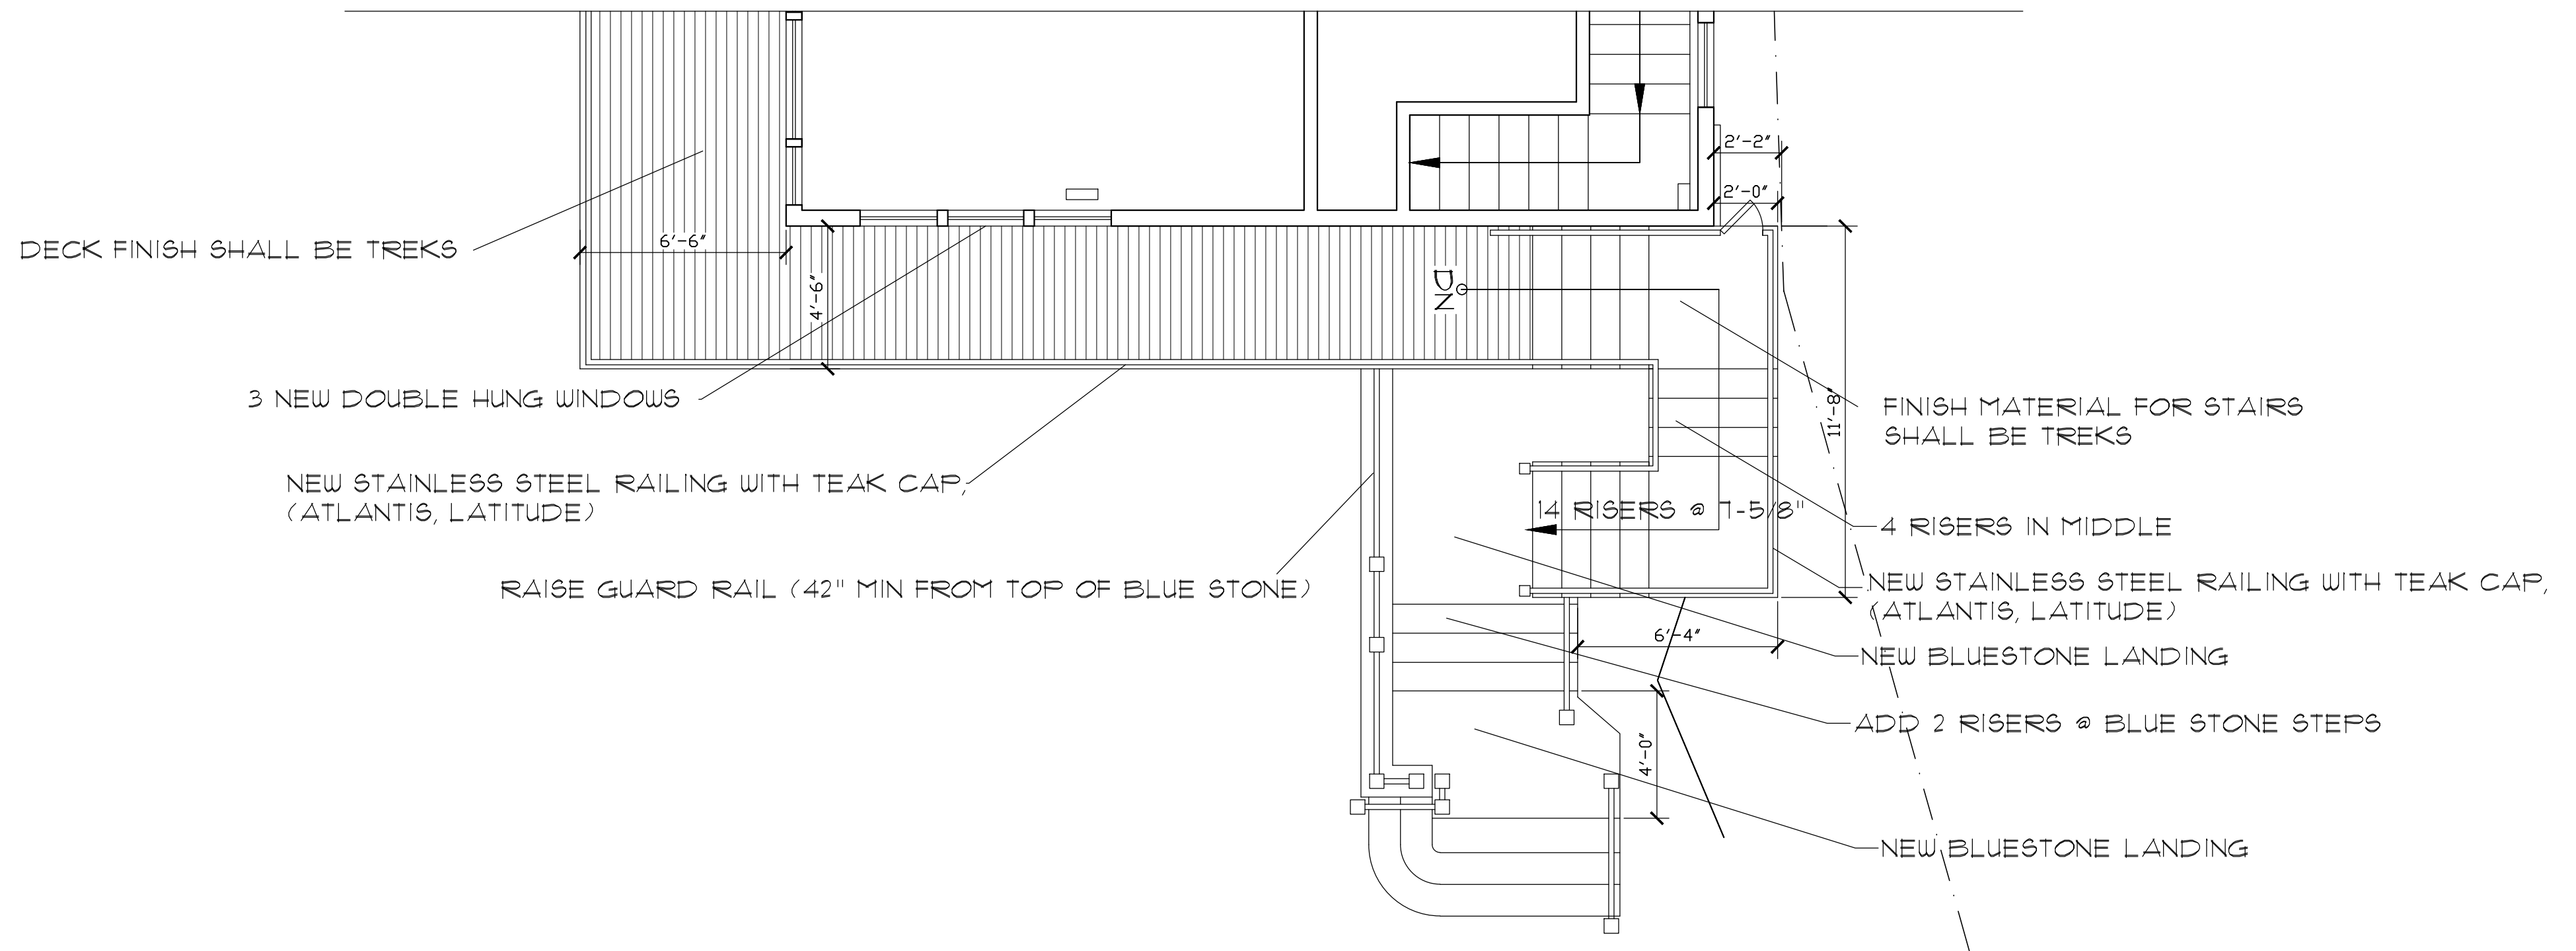

A
A-1 PROPOSED SIDE EGRESS PLAN
SCALE: 1/4" = 1'-0"
(ONLY AFFECTED AREA SHOWN)

AUGUST 14, 2014

PROPOSED EAST
SIDE EGRESS PLAN

PITMAN &
WARDLEY
ARCHITECTS LLC
32 CHURCH ST.
SALEM, MA 01970
978 - 744 - 8982

HARBORSIDE CONDOMINIUM
TRUST
24 LEE ST
MARBLEHEAD, MA

A-1