


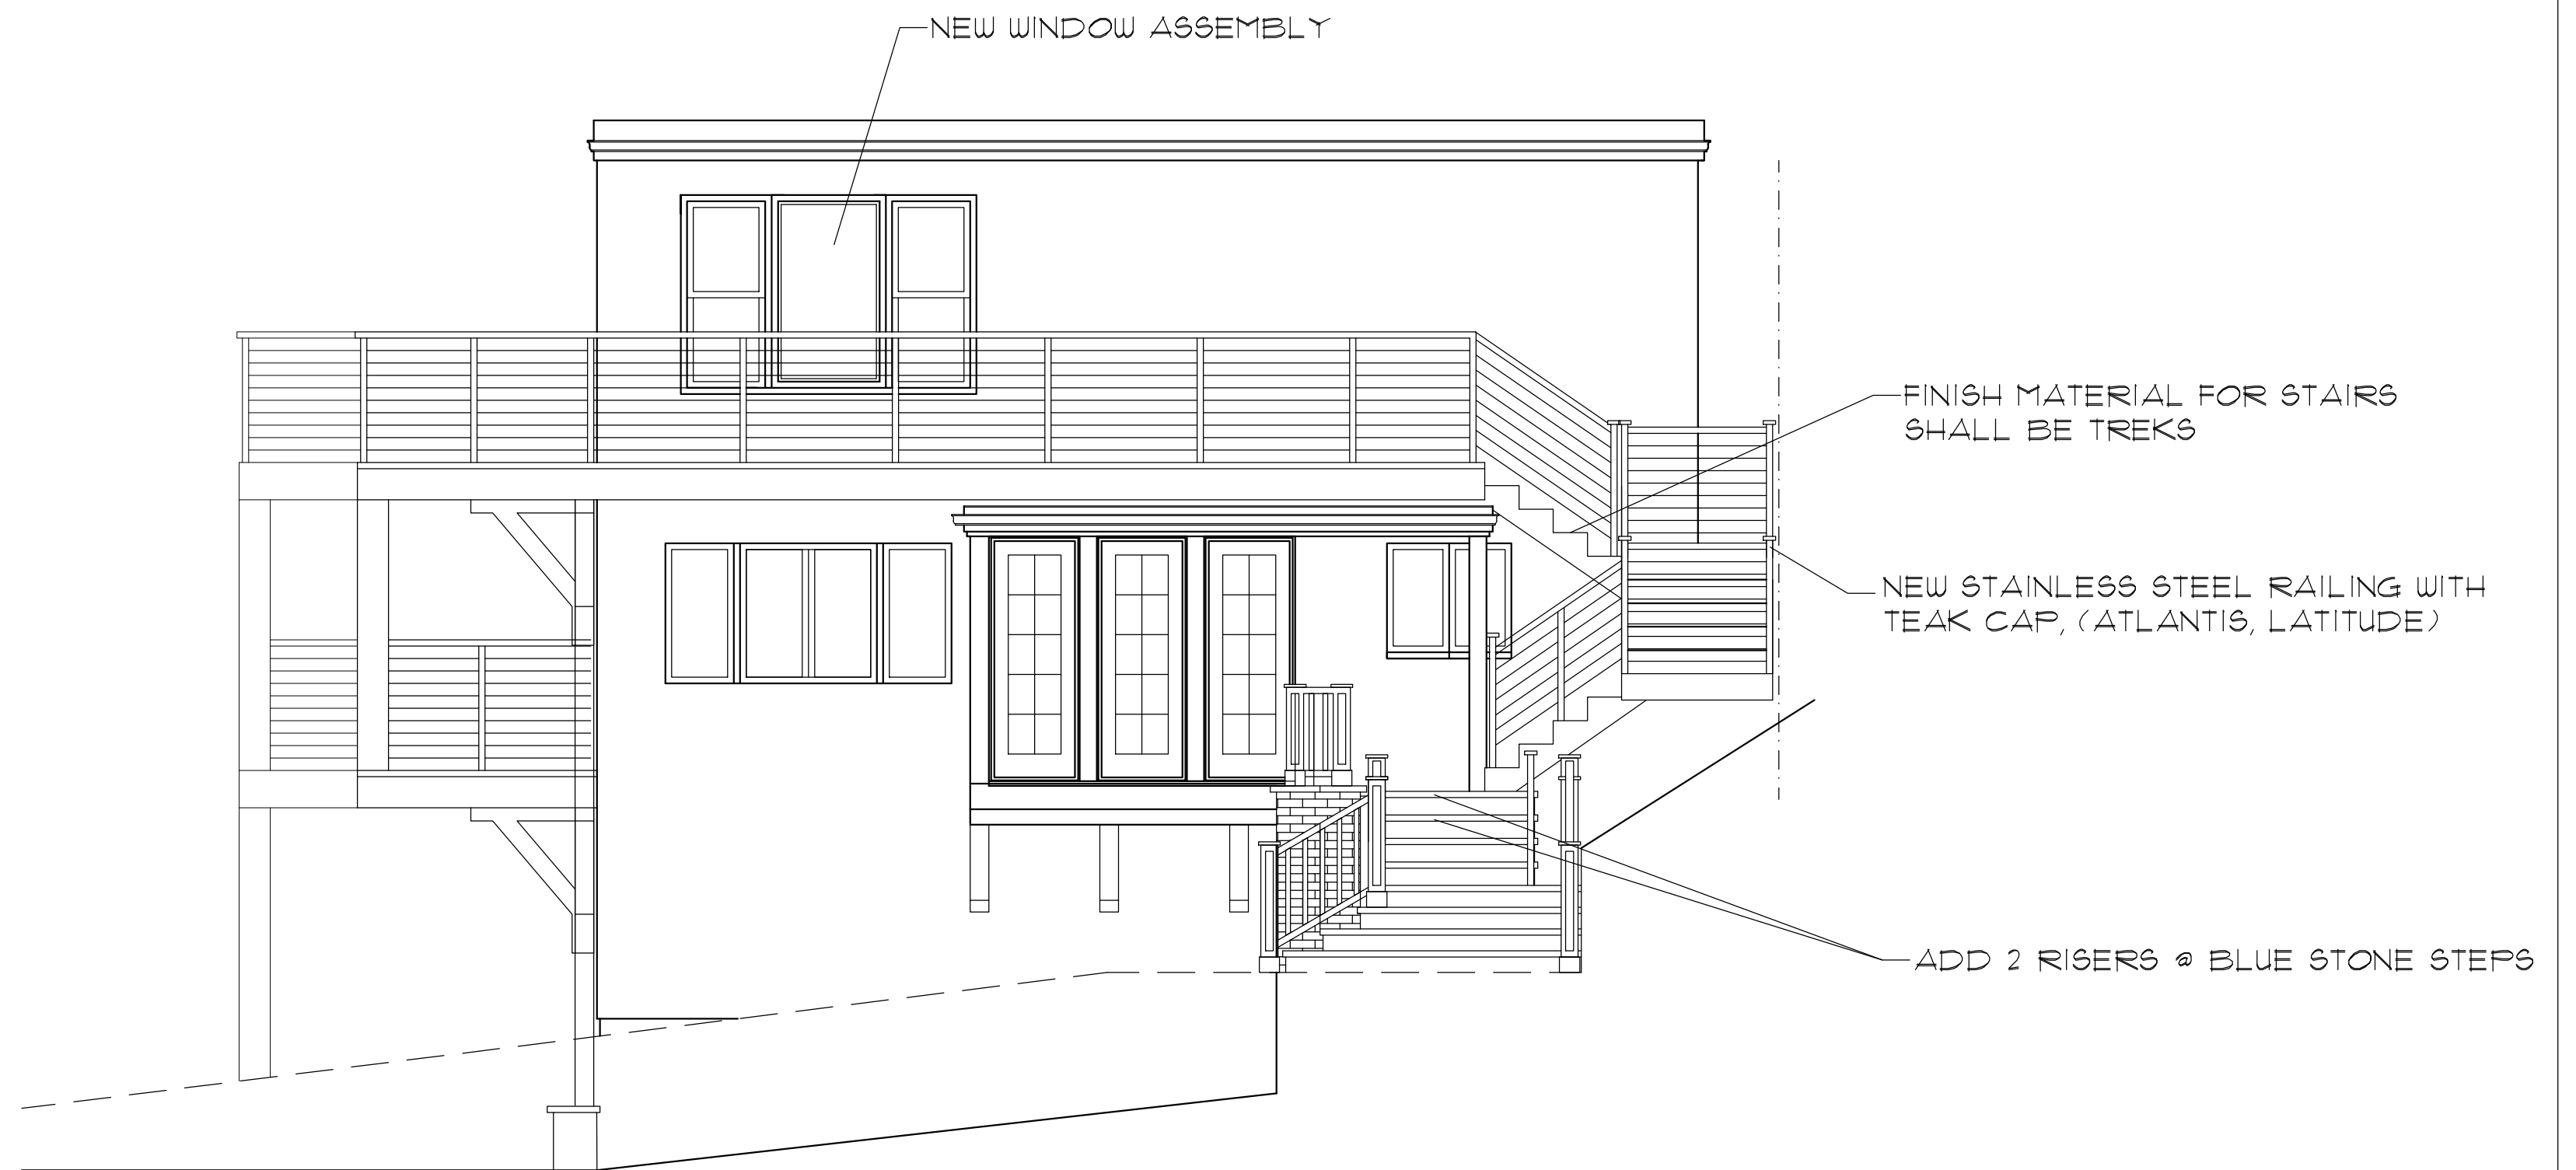

ADD 2 RISER @ BLUE STONE STEPS
 RAISE GUARD RAIL (42" MIN FROM TOP OF BLUE STONE)
 4 RISERS IN MIDDLE
 14 RISERS @ 7-5/8"

A
A-2 PROPOSED SIDE EGRESS
 SCALE: 1/4" = 1'-0"
 (ONLY AFFECTED AREA SHOWN)

AUGUST 14, 2014

PROPOSED EAST
 SIDE EGRESS PLAN

**PITMAN &
 WARDLEY
 ARCHITECTS LLC**
 32 CHURCH ST.
 SALEM, MA 01970
 978 - 144 - 8982

**HARBORSIDE CONDOMINIUM
 TRUST**

24 LEE ST
 MARBLEHEAD, MA

A-2