


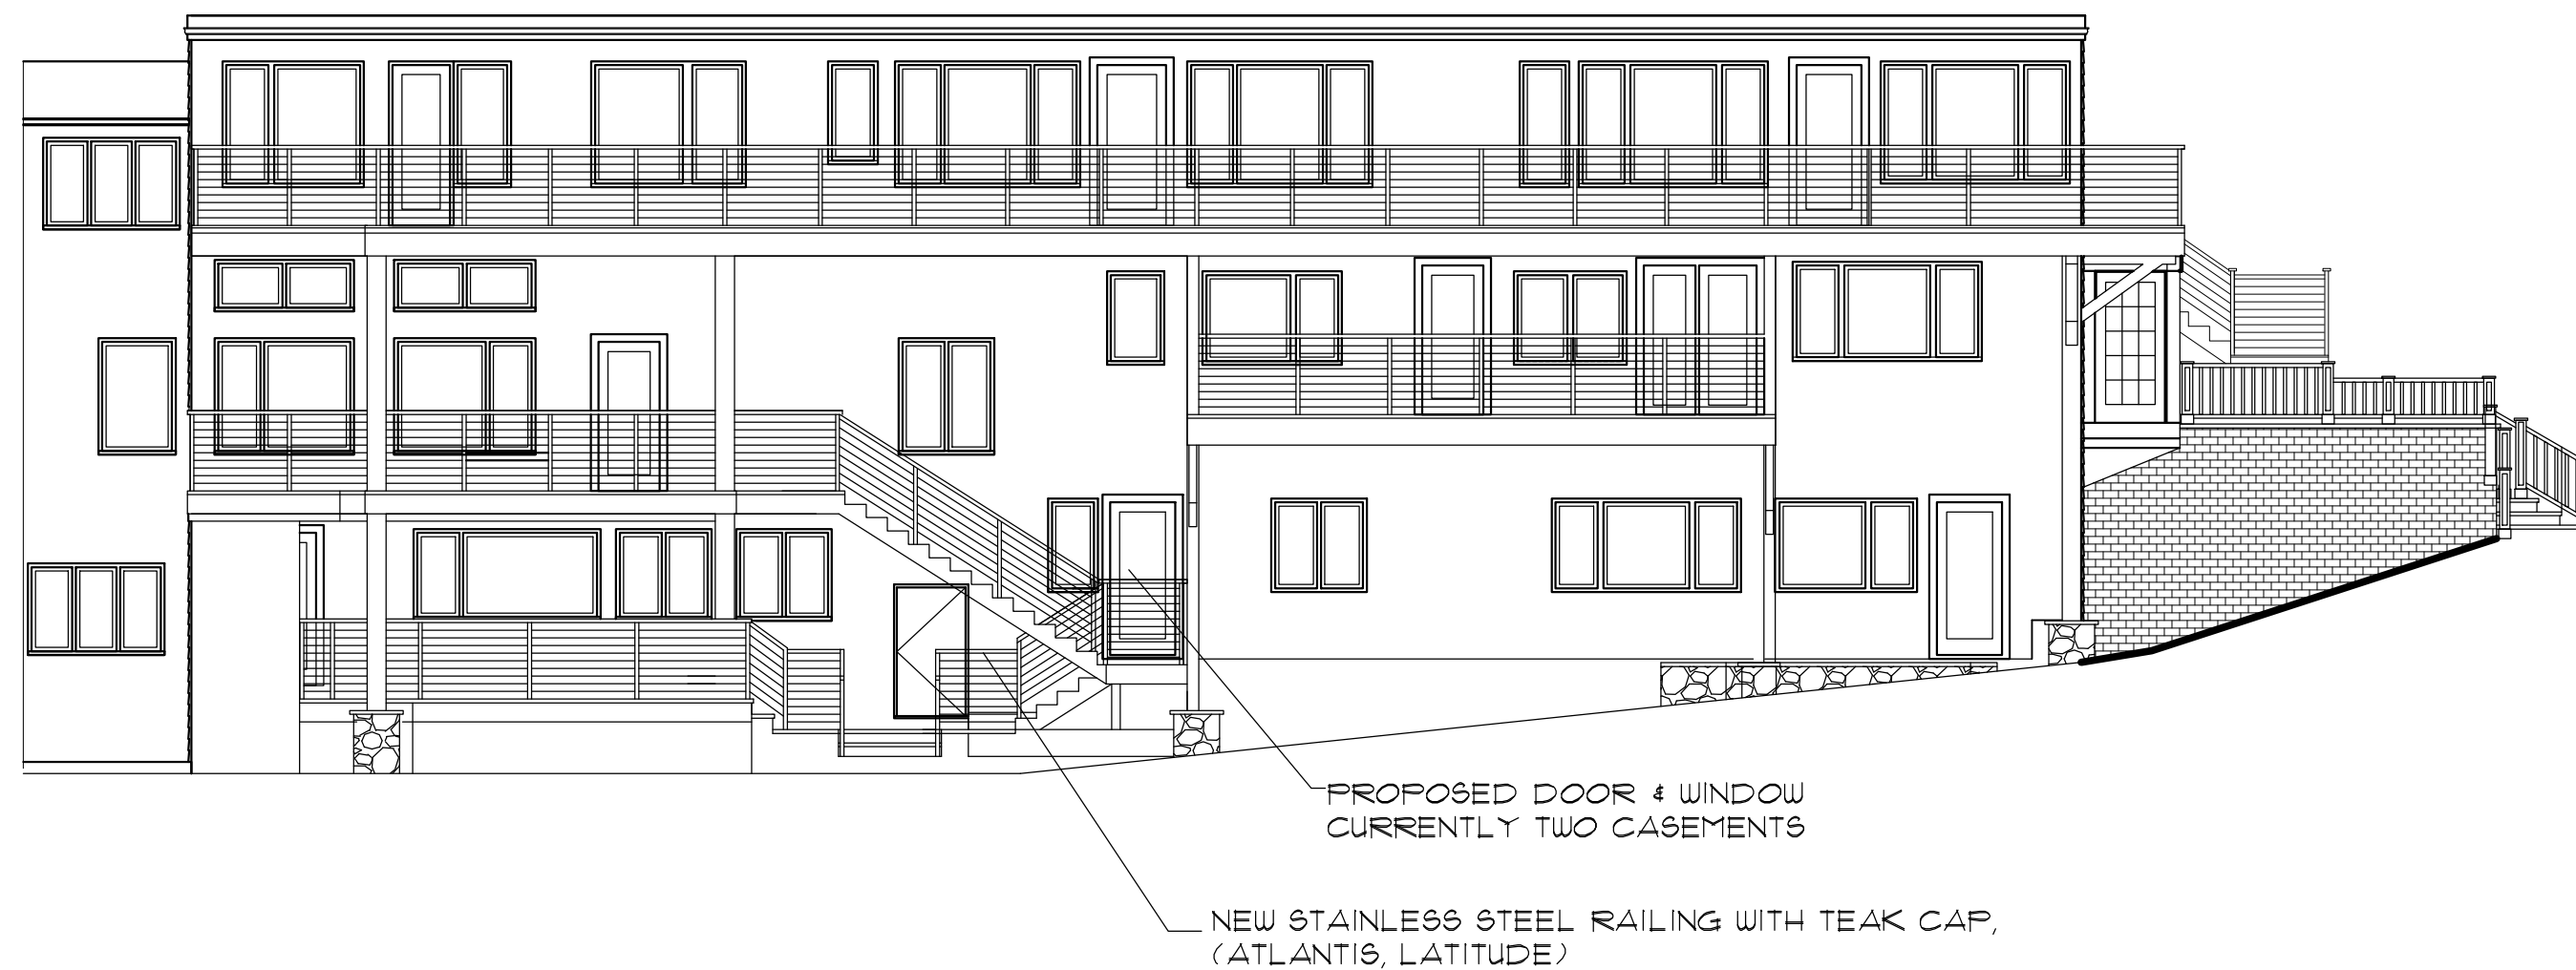

A PROPOSED REAR EGRESS ELEVATION
A-6 SCALE: 1/8" = 1'-0"
 (ONLY AFFECTED AREA SHOWN)

AUGUST 14, 2014

PROPOSED REAR
EGRESS STAIR
ELEVATION

PITMAN &
WARDLEY
ARCHITECTS LLC

32 CHURCH ST.
SALEM, MA 01970
978 - 744 - 8982

HARBORSIDE CONDOMINIUM
TRUST

24 LEE ST
MARBLEHEAD, MA

A-6