

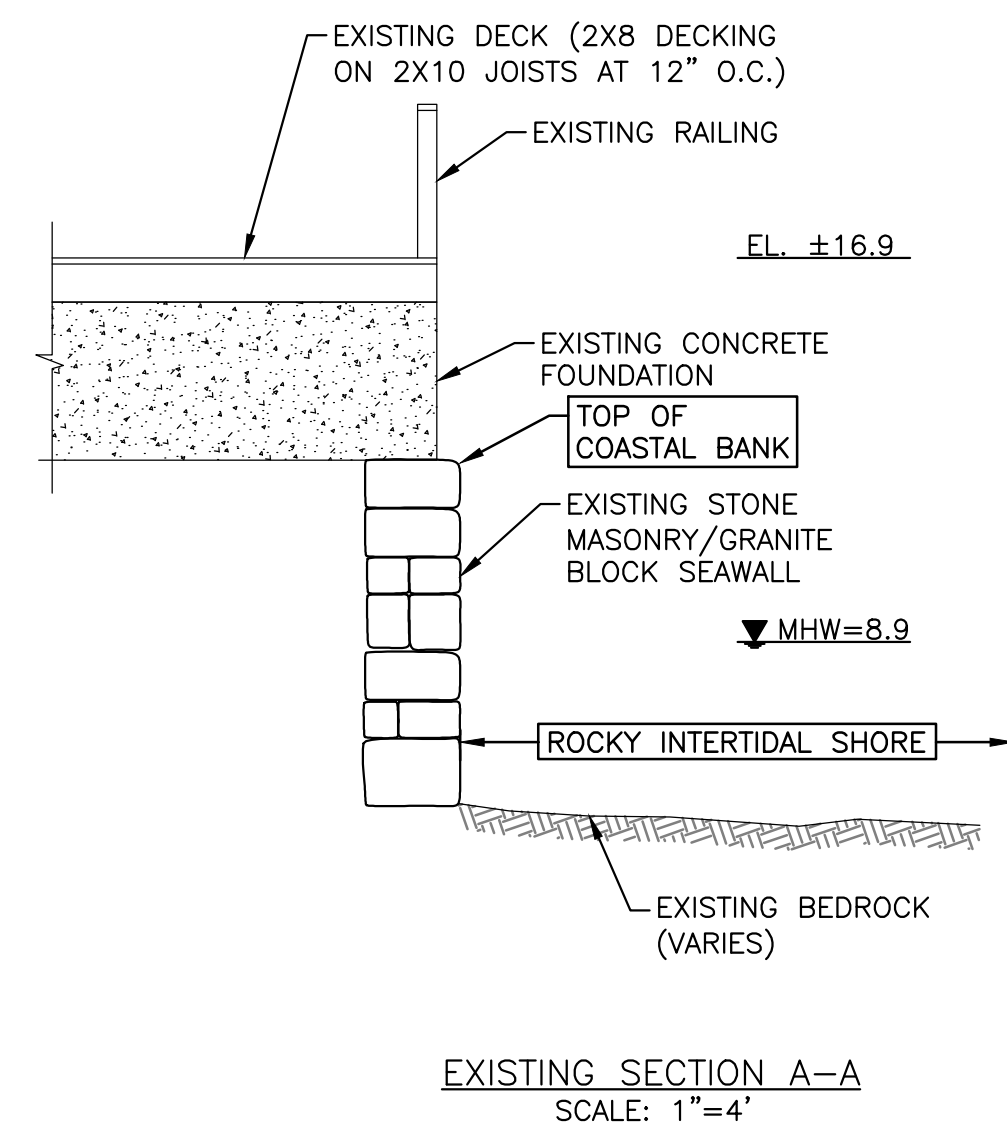
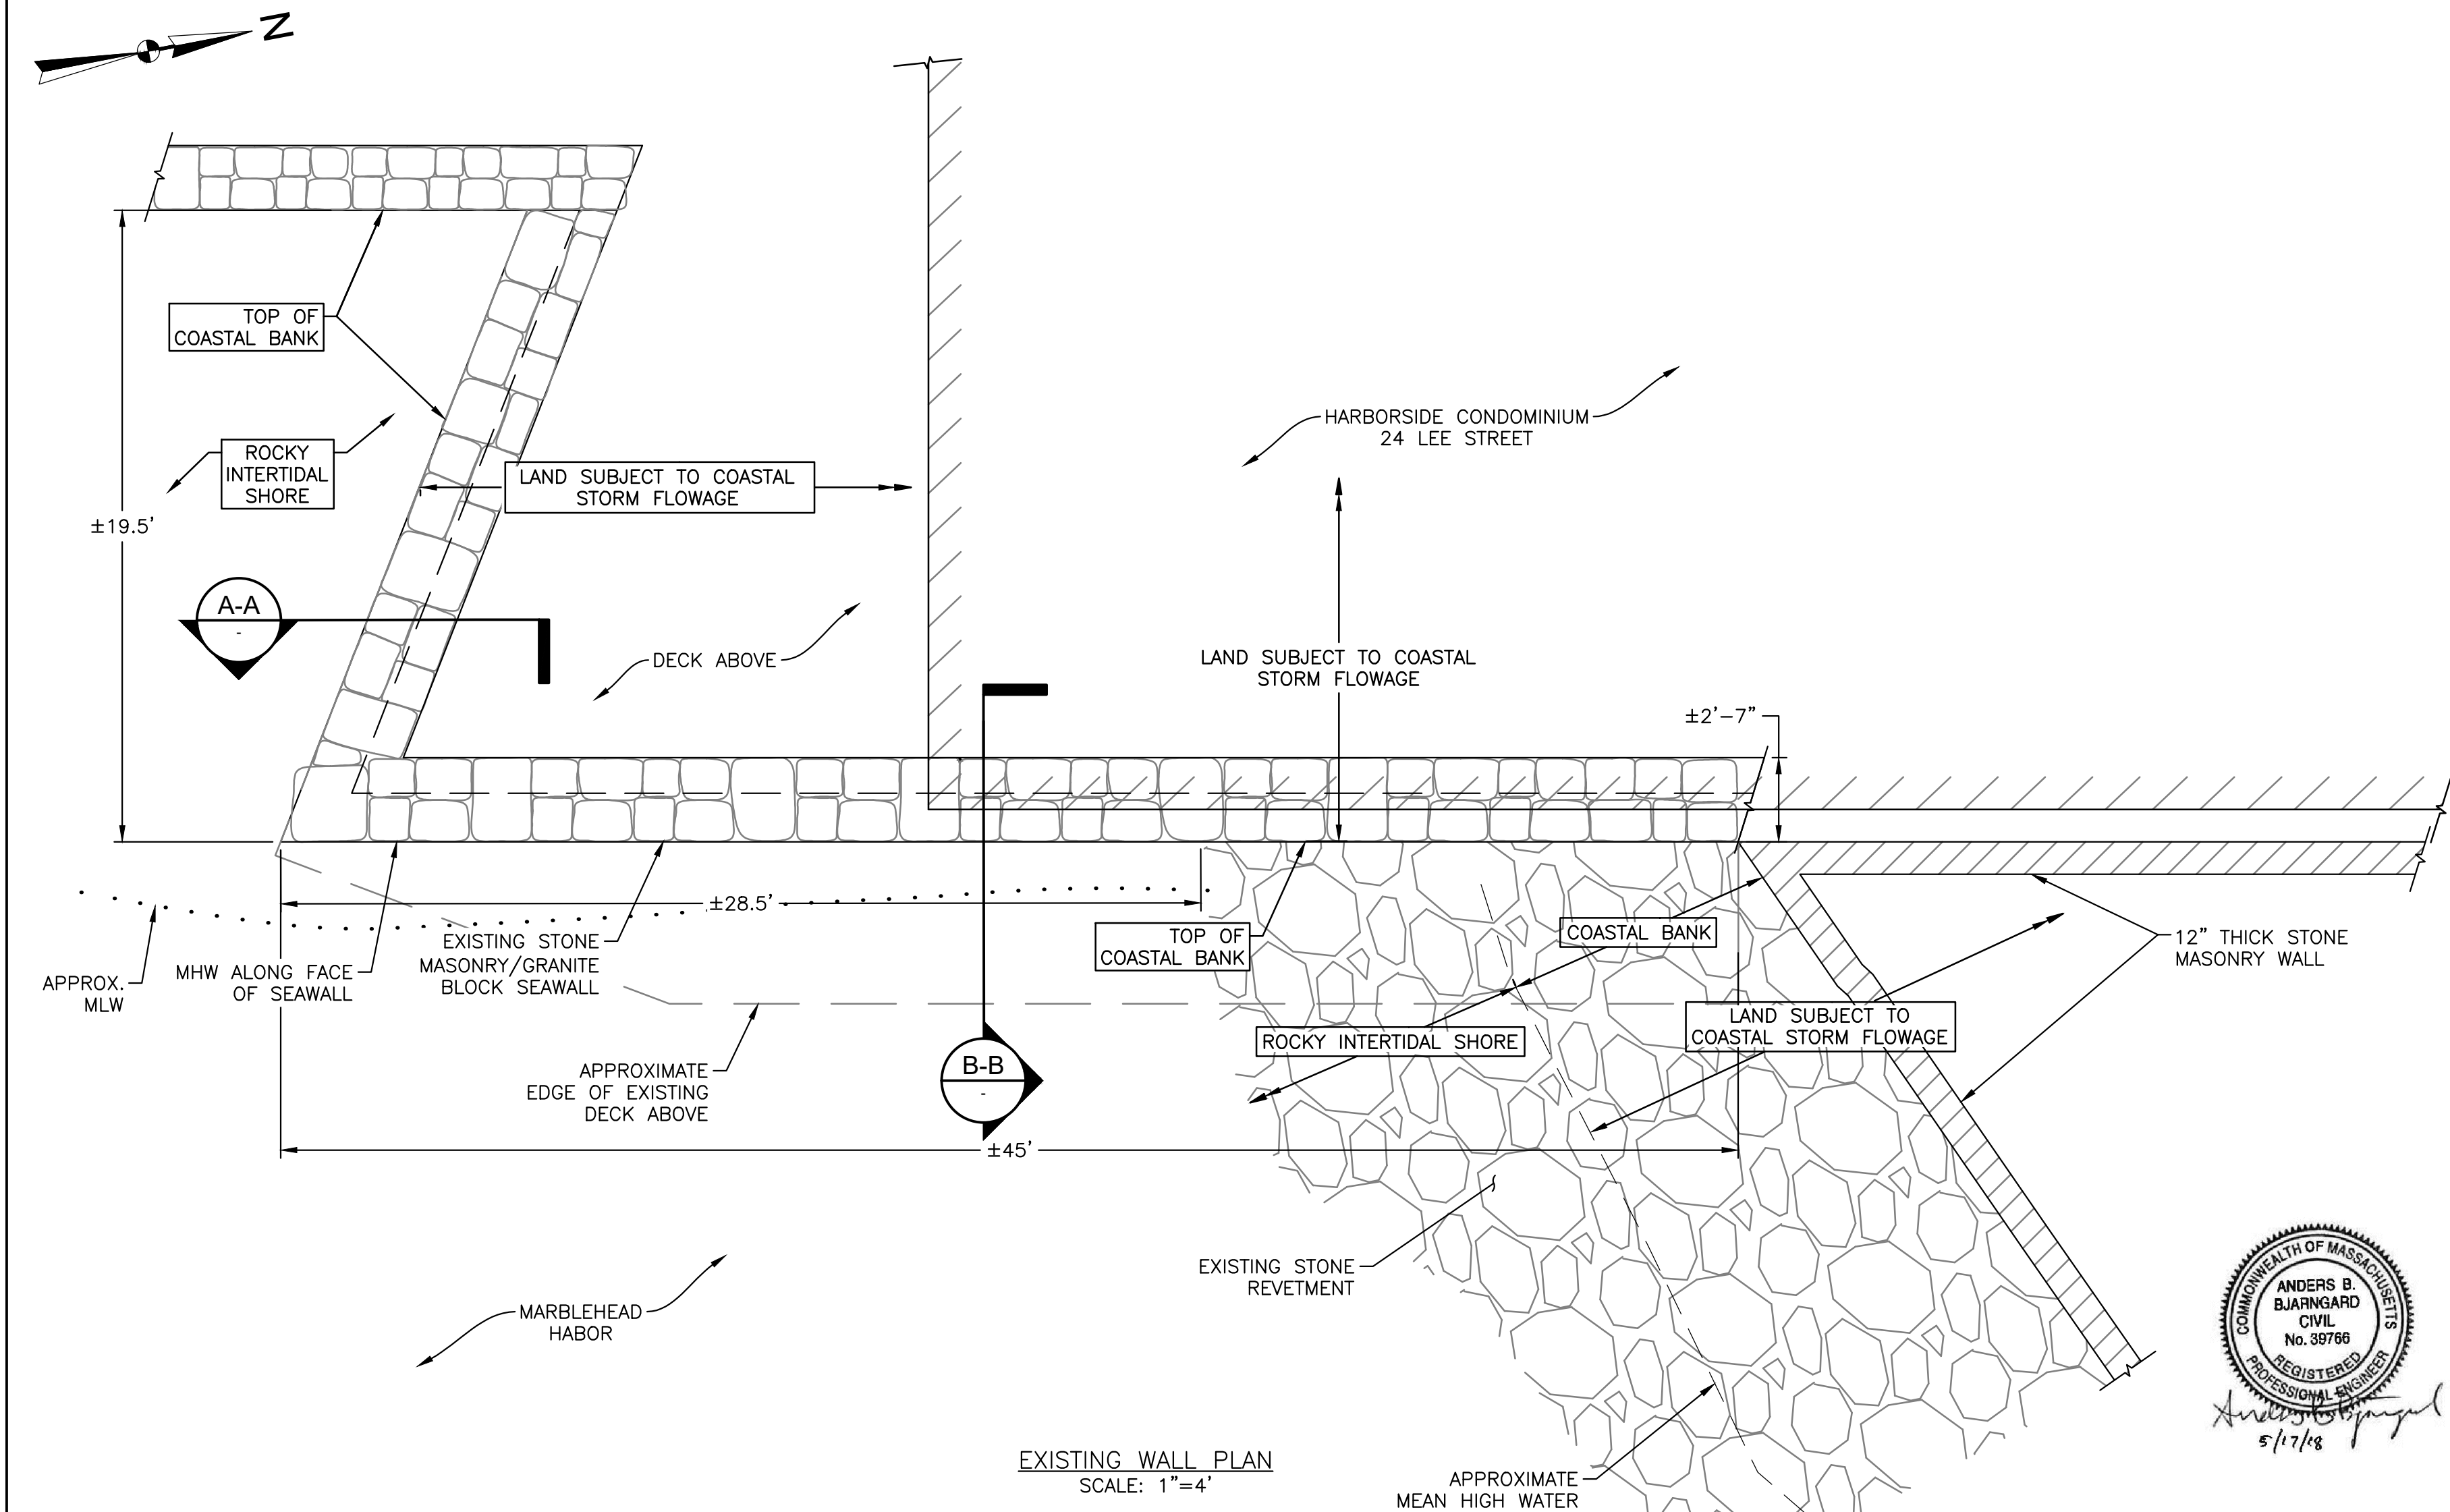
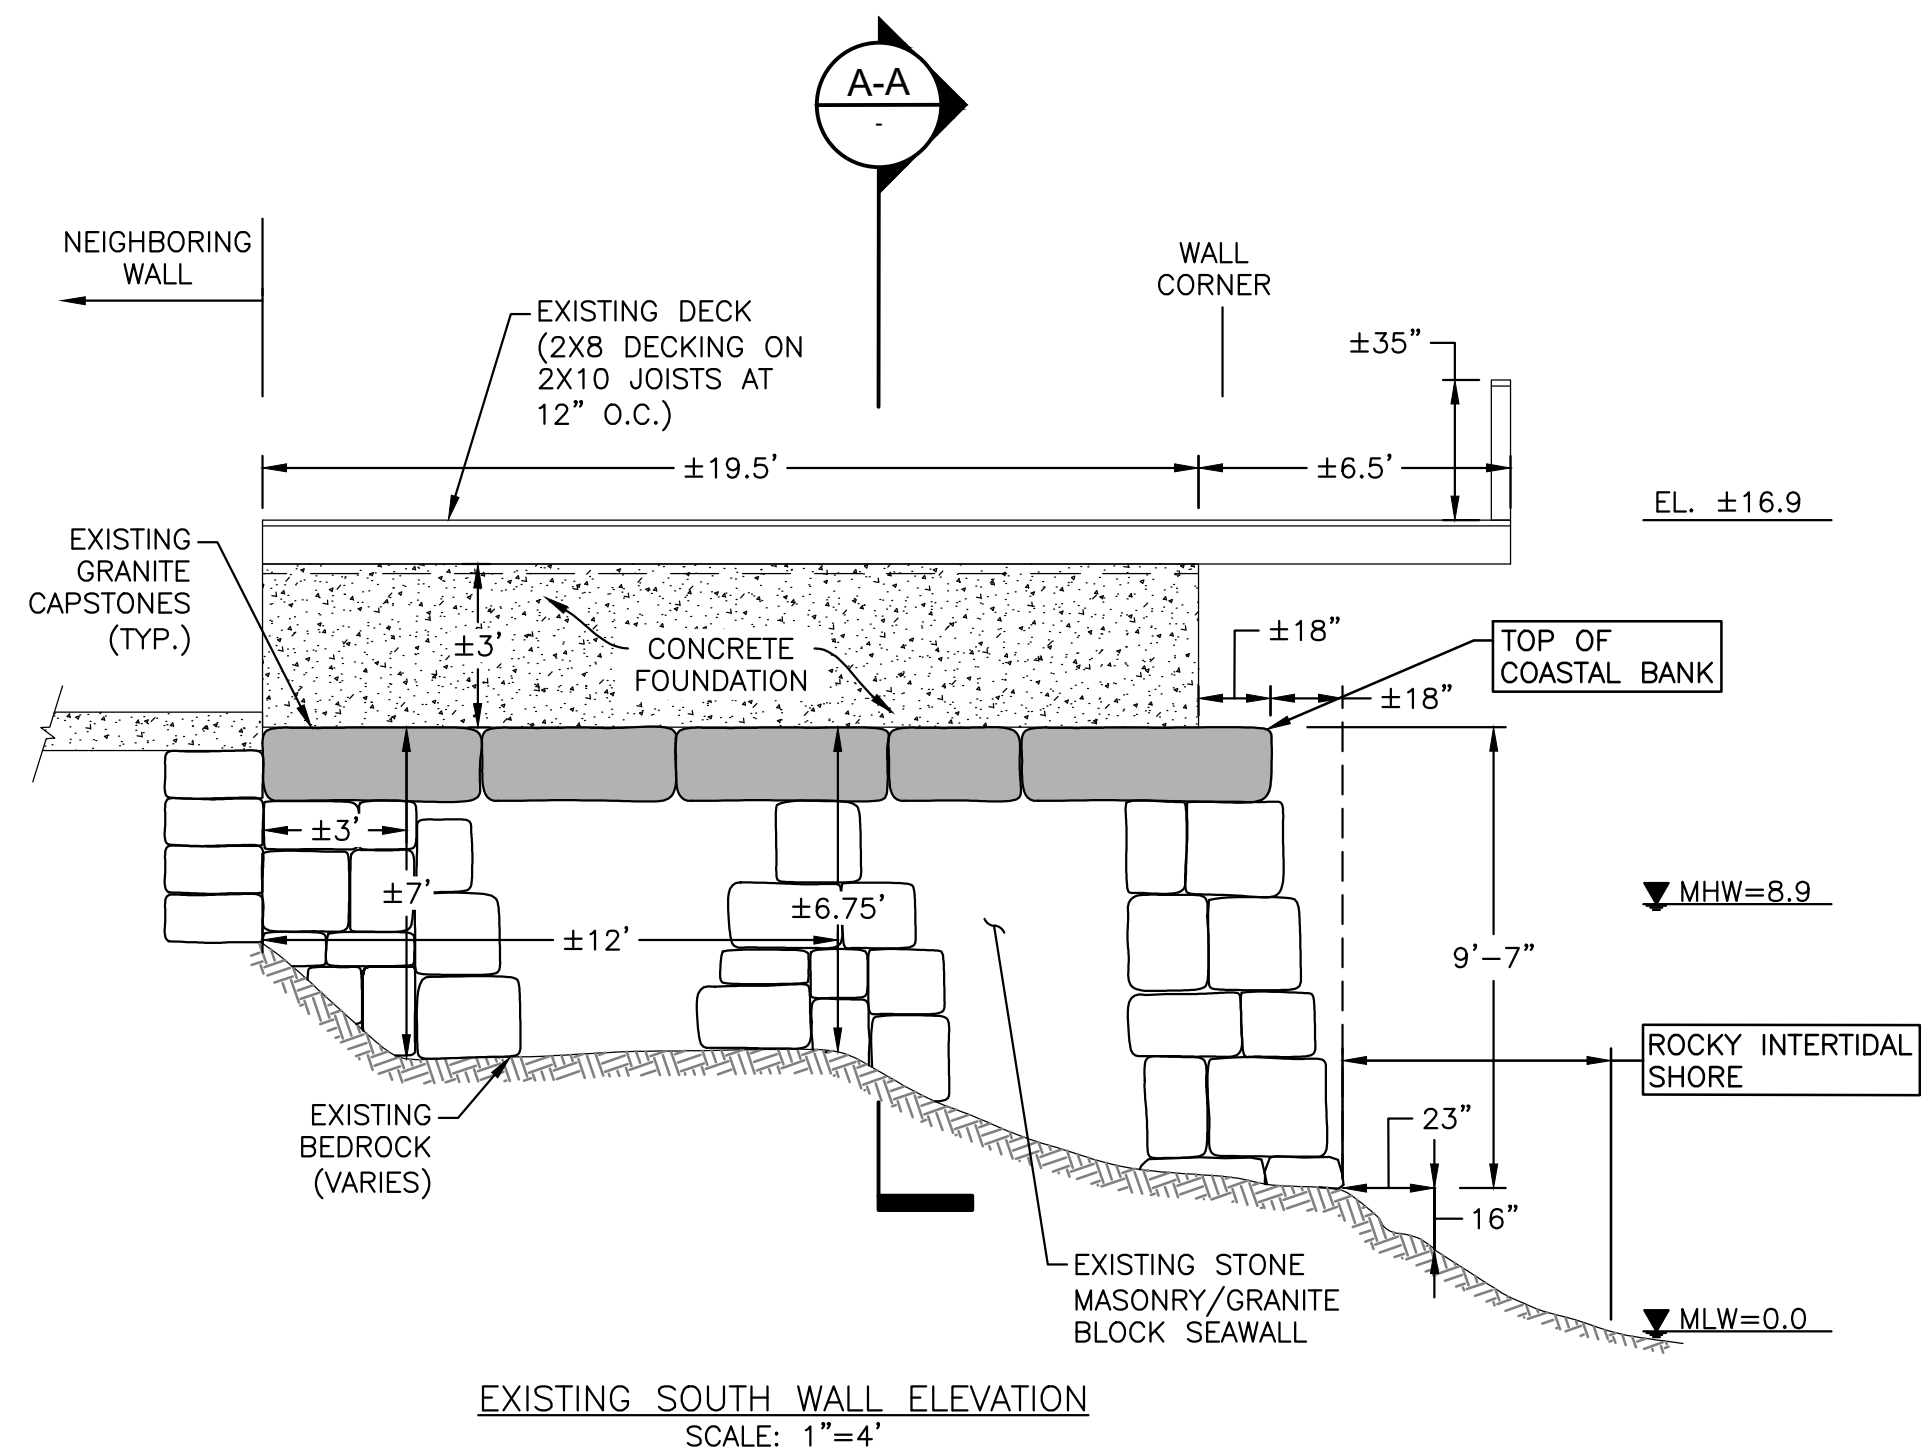


© 2018 - GZA GeoEnvironmental, Inc. GZA-J\172700\18.0172708.01 Harborside Condo Permitting\Figures-CAD\18.0172708.00 - Lelley Management_Sewall_December '17.dwg [SHEET 1- EXISTING PLAN AND SECTIONS] May 17, 2018 - 11:53am rebecca.horrmann

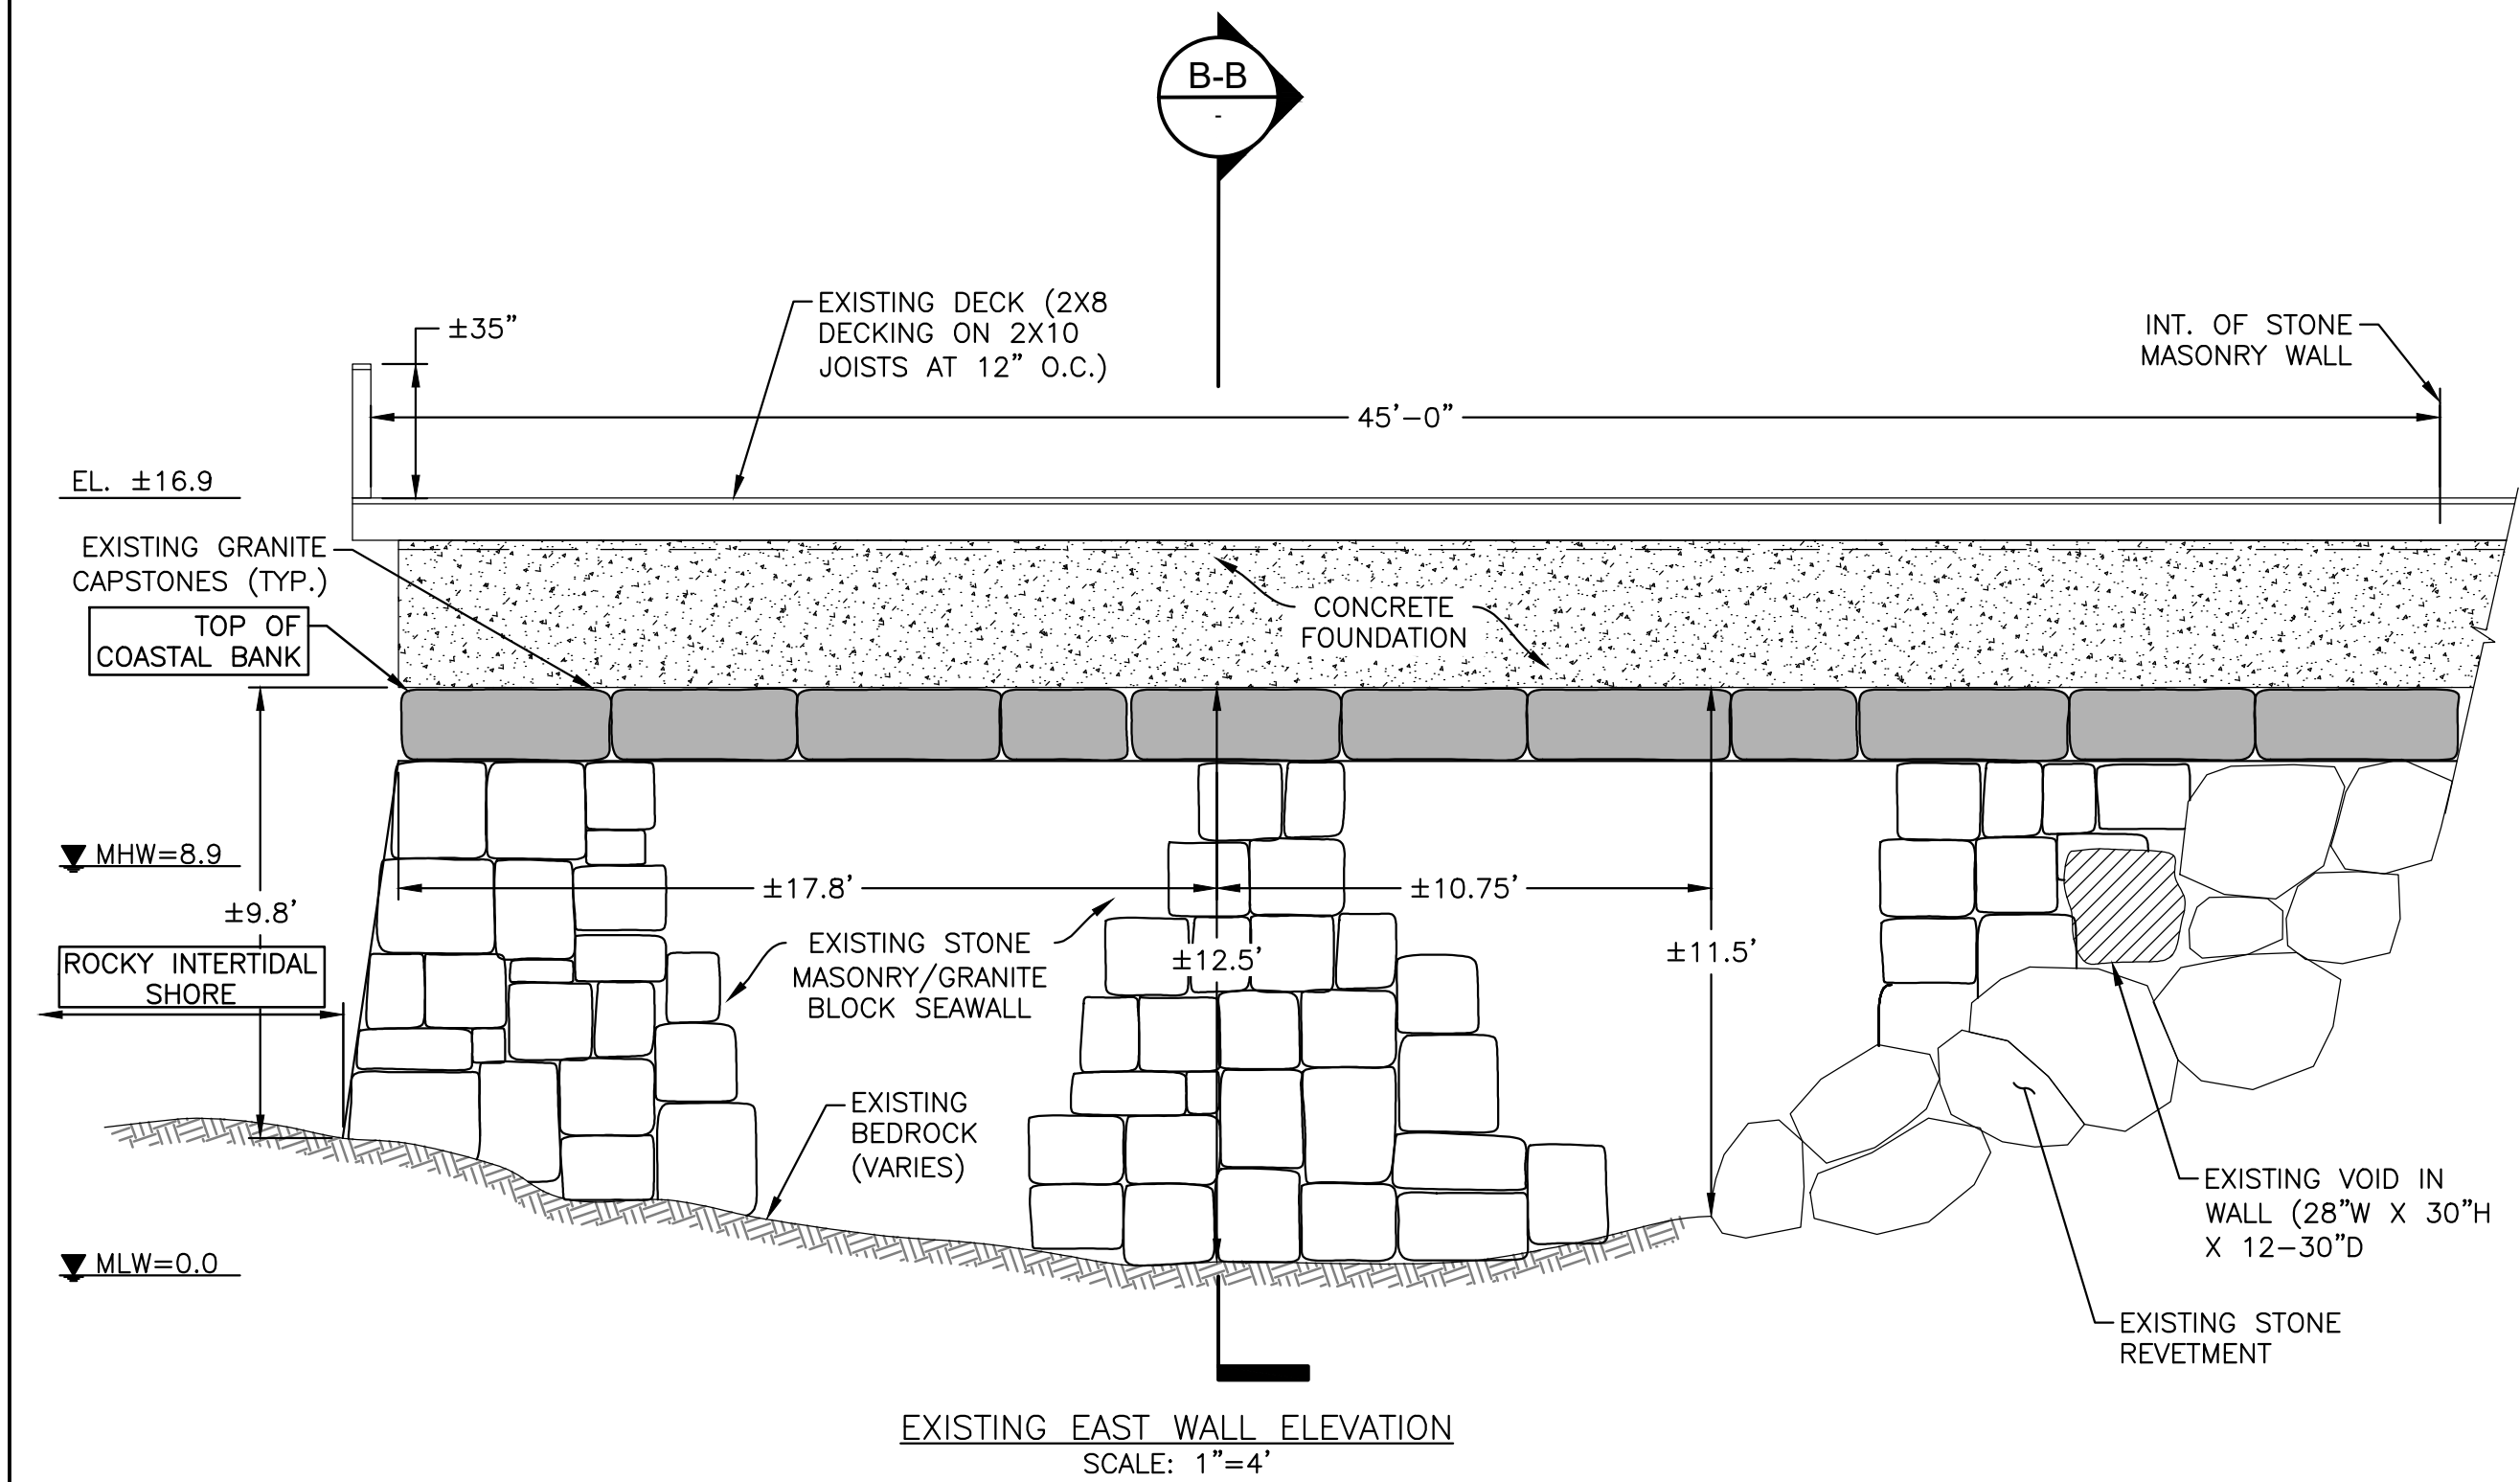


FOR PERMITTING
NOT FOR CONSTRUCTION

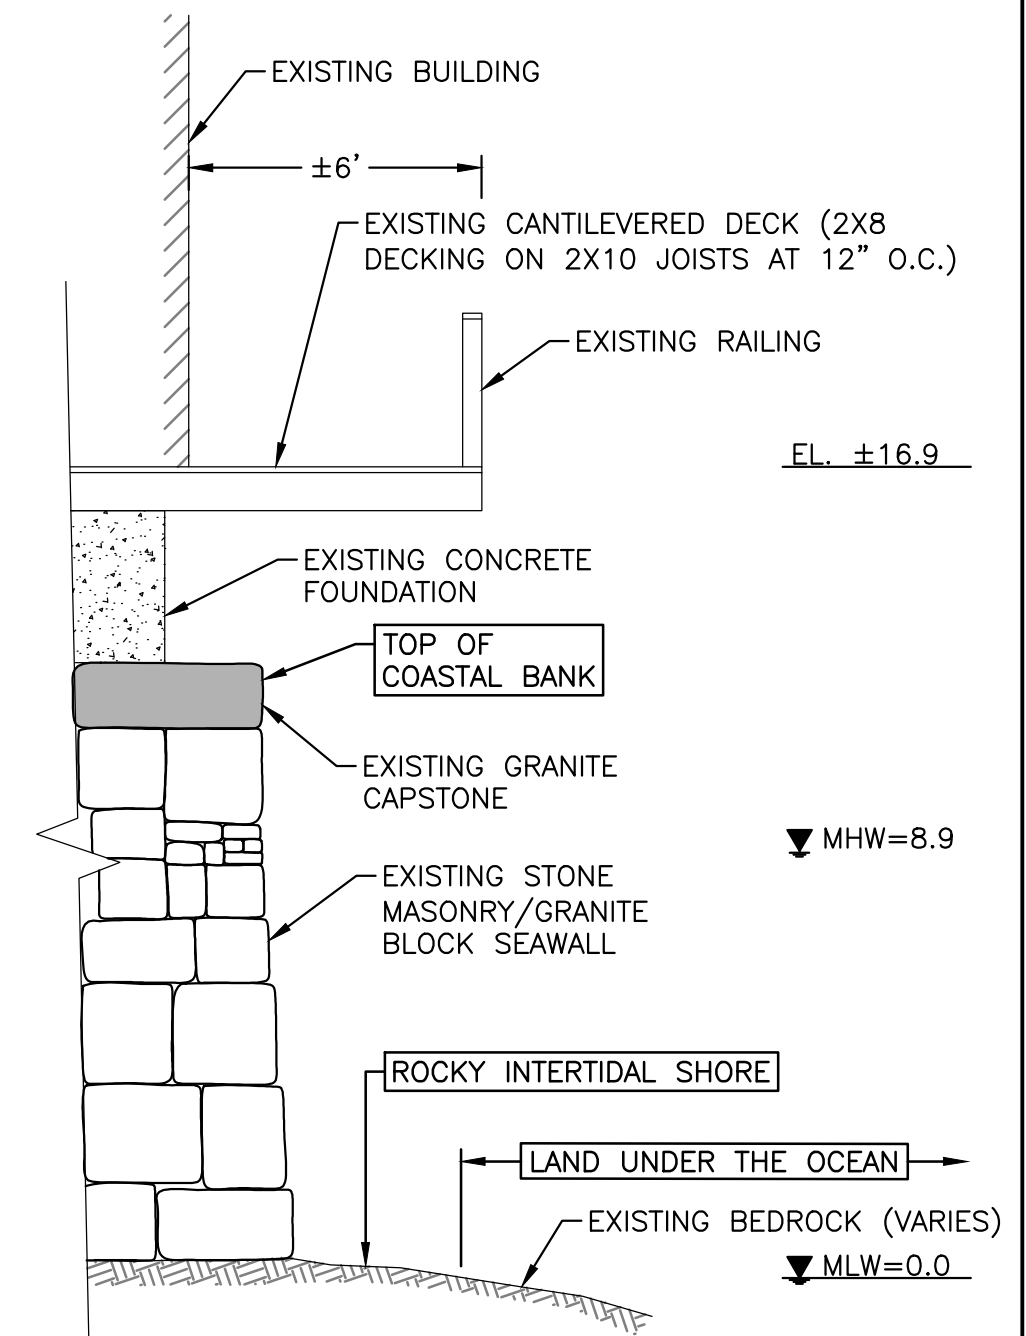

NOTES:

- DATUM: ELEVATIONS SHOWN REFER TO MEAN LOW WATER DATUM (MLW): MLW=0.0, MHW=8.9, FEMA 100-YR FLOOD=21.0.
- LIMITED TOPOGRAPHIC SURVEY AND ABOVE WATER INSPECTION PERFORMED BY GZA GEOENVIRONMENTAL, INC. ON AUGUST 3, 2016 AND NOVEMBER 30, 2017 AND REPRESENTS CONDITIONS AT THE TIME OF THE SURVEY.
- LIMITED SITE FEATURES SCALED FROM AERIAL IMAGERY AND PLAN ENTITLED "HARBORFRONT CONDOS", PREPARED BY D.J. LYNCH ENGINEERS, DATED 11/05/04.

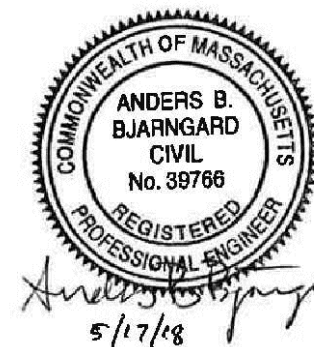

NO.	ISSUE/DESCRIPTION	BY	DATE
UNLESS SPECIFICALLY STATED BY WRITTEN AGREEMENT, THIS DRAWING IS THE SOLE PROPERTY OF GZA GEOENVIRONMENTAL, INC. (GZA). THE INFORMATION SHOWN ON THE DRAWING IS SOLELY FOR USE BY GZA'S CLIENT OR THE CLIENT'S DESIGNATED REPRESENTATIVE FOR THE SPECIFIC PROJECT AND LOCATION IDENTIFIED ON THE DRAWING. THE DRAWING SHALL NOT BE TRANSFERRED, REUSED, COPIED, OR ALTERED IN ANY MANNER FOR USE AT ANY OTHER LOCATION OR FOR ANY OTHER PURPOSE WITHOUT THE PRIOR WRITTEN CONSENT OF GZA. ANY TRANSFER, REUSE, OR MODIFICATION TO THE DRAWING BY THE CLIENT OR OTHERS, WITHOUT THE PRIOR WRITTEN EXPRESS CONSENT OF GZA, WILL BE AT THE USER'S SOLE RISK AND WITHOUT ANY RISK OR LIABILITY TO GZA.			
HARBORSIDE CONDOMINIUM TRUST 24 LEE STREET MARBLEHEAD, MASSACHUSETTS			
EXISTING WALL PLAN, SECTIONS AND DETAILS			
PREPARED BY:  GZA GeoEnvironmental, Inc. Engineers and Scientists www.gza.com		PREPARED FOR: HARBORSIDE CONDOMINIUM TRUST 24 LEE STREET MARBLEHEAD, MASSACHUSETTS	
PROJ MGR: DAS	REVIEWED BY:	CHECKED BY: DAS	DRAWING 1 SHEET NO. 1 OF 2
DESIGNED BY: DAS	DRAWN BY: RKT	SCALE: AS SHOWN	
DATE: MAY, 2018	PROJECT NO. 18.0172708.01	REVISION NO.	